


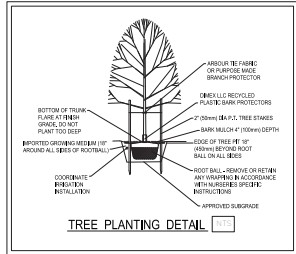


A.1  
A.2  
A.3  
A.4  
A.5

L2-A. DRIVEWAY PLANTINGS FOR RESIDENTIAL UNITS

LONG DRIVEWAY SHORT DRIVEWAY




ALL MEASUREMENTS TO BE CONFIRMED ON SITE

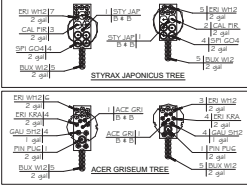

**PLANT SCHEDULE**

NO.	QTY	SYMBOL	DESCRIPTION / COMMON NAME	SIZE	DATE
1	1	(Symbol)	Acer japonicus / Red Maple	10' x 10'	2018
2	1	(Symbol)	Acer glabrum / Freeman Maple	10' x 10'	2018
3	1	(Symbol)	Acer rubrum / Red Maple	10' x 10'	2018
4	1	(Symbol)	Prunella x americana / Black Cherry	10' x 10'	2018
5	1	(Symbol)	Prunella x americana / Black Cherry	10' x 10'	2018
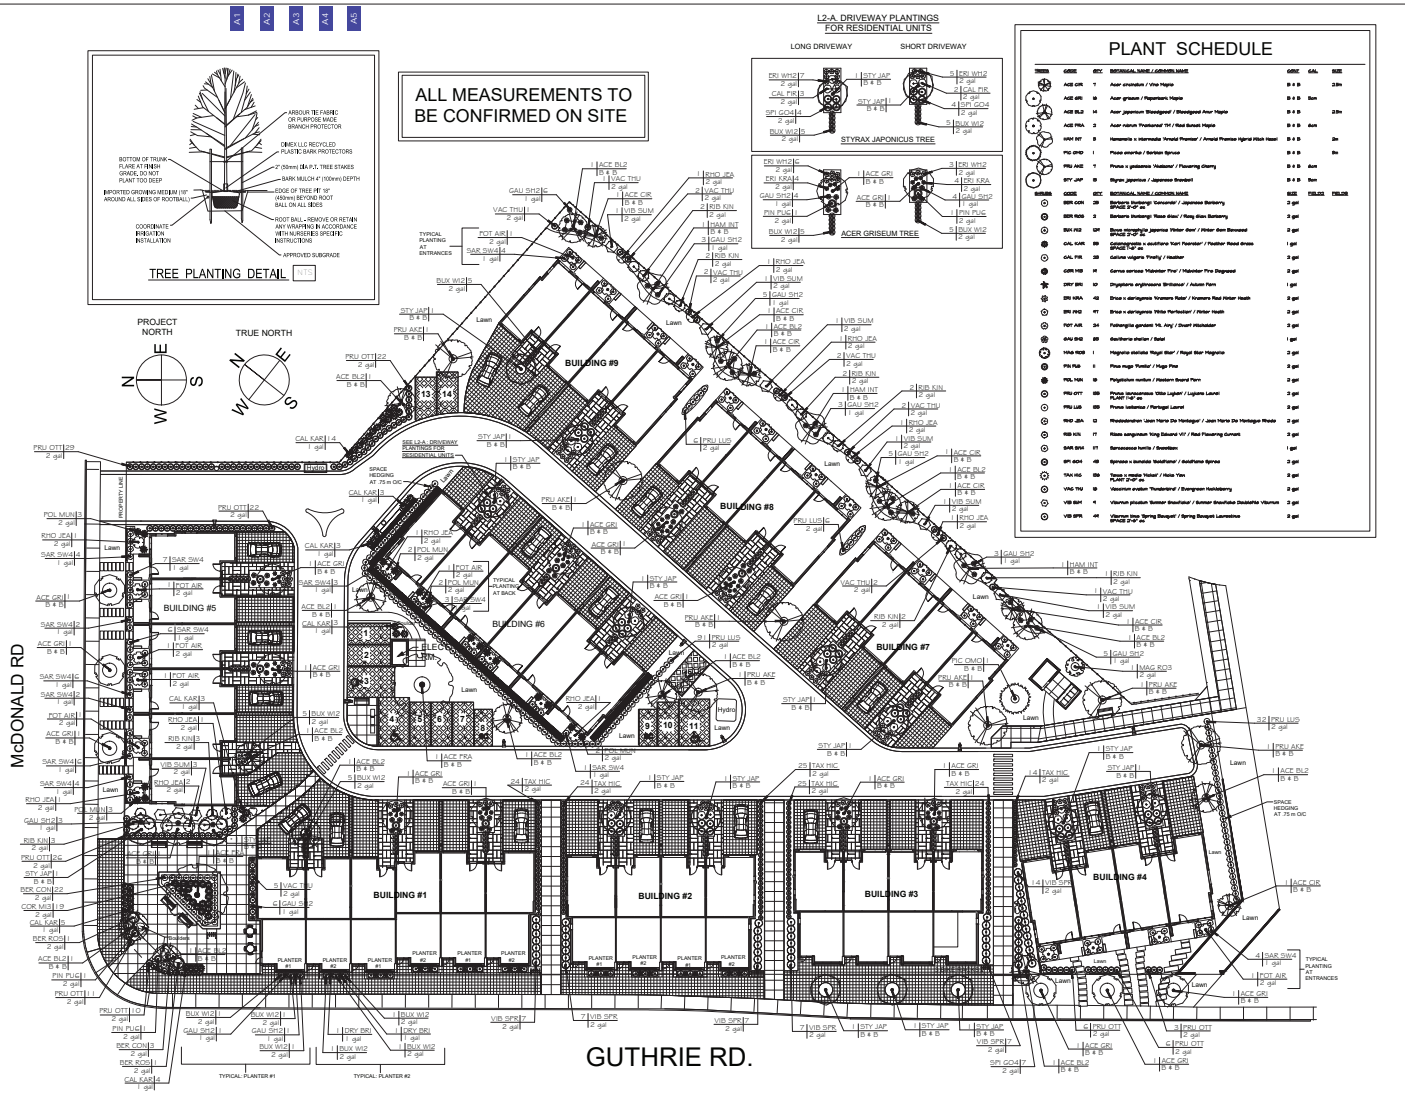

**ATA**  
ATA ARCHITECTURAL LTD  
200-1687 WEST BROADWAY  
VANCOUVER, B.C. V6J 1X2  
TEL (604) 736-3730  
FAX (604) 736-3771

marie swann landscape design  
PH: (604) 874-7119  
CELL: 888-885-8309  
4004 2204 Lambert Drive  
Coquitlam, BC V3K 1S3  
marie@swannlandscape.ca

**GUTHRIE TOWNHOUSES**  
2310 - GUTHRIE ROAD  
COMOX, B.C.


NO.	DATE	DETAILS
6	MAY 07 2019	Revised
5	MAY 02 2019	Revised
4	April 18 2019	Revised
3	April 6 2018	Revised
2	FEB 23 2018	For McElhannay
1	FEB 22 2018	For Review

ISSUE


DATE: FEB 22 2018  
SCALE: 1:250  
DESIGNED BY: M.Swann  
DRAWN BY: MKS/KMM  
CHECKED BY: MKS

SUBJECT: SOFT LANDSCAPE PLAN


JOB NO. 12082017	SHEET NO. 12
---------------------	-----------------

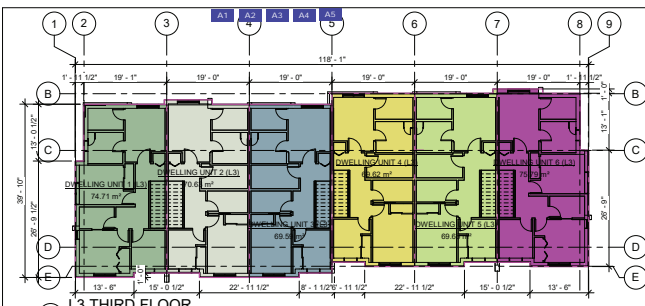


L3 THIRD FLOOR  
1:125

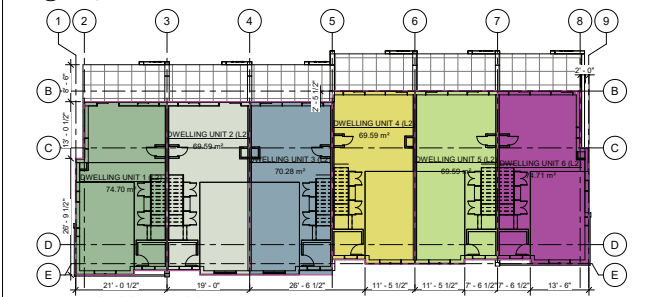

L2 SECOND FLOOR  
1:125

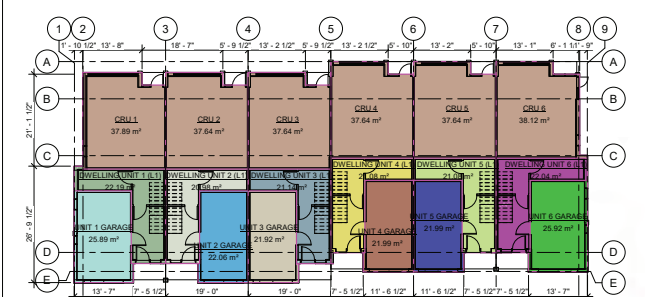


L1 GROUND FLOOR  
1:125

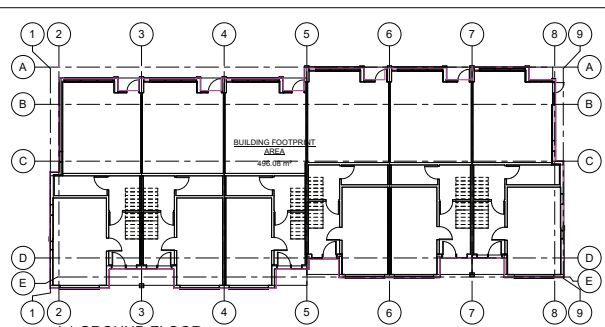

L1 GROUND FLOOR  
1:125

UNIT	AREA SQM	AREA SF	DEPARTMENT
DWELLING UNIT 1 (L1)	22.19 m <sup>2</sup>	238.81 SF	DWELLING UNIT 1
DWELLING UNIT 1 (L2)	74.70 m <sup>2</sup>	804.13 SF	DWELLING UNIT 1
DWELLING UNIT 1 (L3)	74.71 m <sup>2</sup>	804.13 SF	DWELLING UNIT 1
UNIT 1 GARAGE	25.89 m <sup>2</sup>	278.71 SF	DWELLING UNIT 1 GARAGE
DWELLING UNIT 2 (L1)	20.98 m <sup>2</sup>	226.38 SF	DWELLING UNIT 2
DWELLING UNIT 2 (L2)	69.59 m <sup>2</sup>	749.01 SF	DWELLING UNIT 2
DWELLING UNIT 2 (L3)	70.63 m <sup>2</sup>	762.29 SF	DWELLING UNIT 2
UNIT 2 GARAGE	22.06 m <sup>2</sup>	237.46 SF	DWELLING UNIT 2 GARAGE
DWELLING UNIT 3 (L1)	21.14 m <sup>2</sup>	227.52 SF	DWELLING UNIT 3
DWELLING UNIT 3 (L2)	70.28 m <sup>2</sup>	756.54 SF	DWELLING UNIT 3
DWELLING UNIT 3 (L3)	69.59 m <sup>2</sup>	749.01 SF	DWELLING UNIT 3
UNIT 3 GARAGE	21.92 m <sup>2</sup>	235.91 SF	DWELLING UNIT 3 GARAGE
DWELLING UNIT 4 (L1)	21.14 m <sup>2</sup>	227.52 SF	DWELLING UNIT 4
DWELLING UNIT 4 (L2)	69.59 m <sup>2</sup>	749.01 SF	DWELLING UNIT 4
DWELLING UNIT 4 (L3)	69.62 m <sup>2</sup>	749.41 SF	DWELLING UNIT 4
UNIT 4 GARAGE	21.99 m <sup>2</sup>	236.71 SF	DWELLING UNIT 4 GARAGE
DWELLING UNIT 5 (L1)	21.99 m <sup>2</sup>	236.71 SF	DWELLING UNIT 5
DWELLING UNIT 5 (L2)	69.65 m <sup>2</sup>	749.71 SF	DWELLING UNIT 5
DWELLING UNIT 5 (L3)	69.59 m <sup>2</sup>	749.09 SF	DWELLING UNIT 5
UNIT 5 GARAGE	21.99 m <sup>2</sup>	236.71 SF	DWELLING UNIT 5 GARAGE
DWELLING UNIT 6 (L1)	22.04 m <sup>2</sup>	237.20 SF	DWELLING UNIT 6
DWELLING UNIT 6 (L2)	75.79 m <sup>2</sup>	815.75 SF	DWELLING UNIT 6
DWELLING UNIT 6 (L3)	74.71 m <sup>2</sup>	804.13 SF	DWELLING UNIT 6
UNIT 6 GARAGE	25.92 m <sup>2</sup>	279.02 SF	DWELLING UNIT 6 GARAGE
CRU 1	25.92 m <sup>2</sup>	279.02 SF	OFFICE
CRU 2	37.64 m <sup>2</sup>	405.18 SF	OFFICE
CRU 3	37.64 m <sup>2</sup>	405.18 SF	OFFICE
CRU 4	37.64 m <sup>2</sup>	405.18 SF	OFFICE
CRU 5	37.64 m <sup>2</sup>	405.18 SF	OFFICE
CRU 6	38.12 m <sup>2</sup>	410.34 SF	OFFICE
UNIT 5 GARAGE	21.99 m <sup>2</sup>	236.71 SF	DWELLING UNIT 5 GARAGE
Grand total	1353.28 m <sup>2</sup>	14506.73 SF	

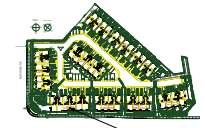

KEY PLAN  
1:500



ATA ARCHITECTURAL DESIGN LTD  
708-1201 West Pender St  
Vancouver BC V6E 2V2  
Tel: (604) 736-3730  
www.ata-arch.com

ISSUE DATES: ISSUED FOR:

1. MAR 09/17	ZONING REVIEW
2. JUN 25/18	DEVELOPMENT PERMIT
3. SEP 10/18	AMENDMENT
4. NOV 26/18	COORDINATION
5. MAY 16/19	AMENDMENT
6.	
7.	
8.	

REVISION SCHEDULE

NO	DATE	DESCRIPTION
----	------	-------------

SEAL:


NOTES:  
THE DRAWINGS ARE NOT TO BE SCALED  
THE DESIGN AND CONSTRUCTION OF THIS PROJECT IS THE PROPERTY OF ATA ARCHITECTURAL DESIGN LTD. NO PART OF THIS PROJECT MAY BE REPRODUCED OR TRANSMITTED IN ANY FORM OR BY ANY MEANS, ELECTRONIC OR MECHANICAL, WITHOUT THE WRITTEN CONSENT OF ATA ARCHITECTURAL DESIGN LTD.  
THE CONTRACTOR SHALL BE RESPONSIBLE FOR OBTAINING ALL NECESSARY PERMITS AND APPROVALS AND SHALL BE RESPONSIBLE FOR THE PROTECTIVE WORKING OF ALL UTILITIES.  
ALL DIMENSIONS, DETAILS AND SPECIFICATIONS ARE TO BE USED FOR CONSTRUCTION UNLESS OTHERWISE STATED.

PROJECT:  
**BUILDING 1**  
2310 GUTHRIE RD. COMOX BC

SHEET TITLE:  
**AREA PLANS / RENDERING**

CHECKED BY: ATA  
DRAWN BY: KMM  
START DATE: Jan. 30, 2017  
SCALE: NTS  
PROJECT NO.: DRAWING NO.:  
**17-01 A3-1.1**

A1 A2 A3 A4 A5

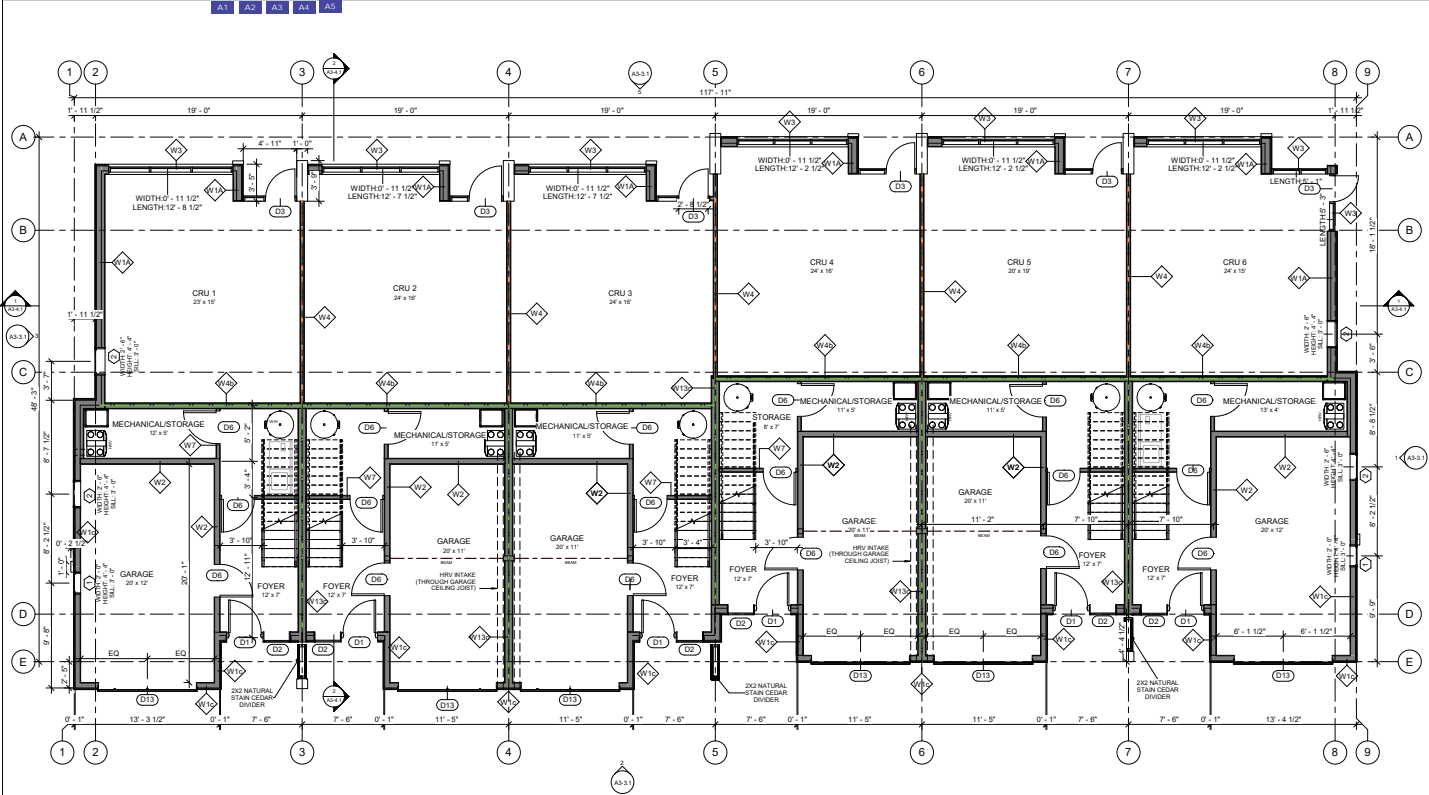

**ATA**  
 708-1201 West Powder St  
 Vancouver BC V6E 2V2  
 Tel: 604-1-736-3730  
 www.atainc.ca

ISSUE DATES: ISSUED FOR:

1. MAR 09/17	ZONING REVIEW
2. JUN 25/18	DEVELOPMENT PERMIT
3. SEP 10/18	AMENDMENT
4. NOV 26/18	COORDINATION
5. MAY 16/19	AMENDMENT
6.	
7.	
8.	

REVISION SCHEDULE

NO	DATE	DESCRIPTION

SEAL:

DATE:

THE DRAWINGS ARE NOT TO BE SCALED

THE DESIGN AND DIMENSIONS REMAIN THE PROPERTY OF ATA ARCHITECTURAL DESIGN INC. NO PART OF THIS DRAWING IS TO BE REPRODUCED OR TRANSMITTED IN ANY FORM OR BY ANY MEANS, ELECTRONIC OR MECHANICAL, WITHOUT THE WRITTEN CONSENT OF ATA ARCHITECTURAL DESIGN INC.

THE CONTRACTOR SHALL CHECK AND VERIFY ALL DETAILS AND DIMENSIONS OF THE WORK ARE RESPONSIBLE FOR THE ACCURACY OF THE DIMENSIONS AND SPECIFICATIONS TO BE USED FOR CONSTRUCTION SHALL BE SHOWN ON THE DRAWINGS.

PROJECT:

**BUILDING 1**

2310 GUTHRIE RD. COMOX BC

SHEET TITLE:

**GROUND FLOOR PLAN**

CHECKED BY: ATA  
 DRAWN BY: KMM  
 START DATE: Jan. 30, 2017  
 SCALE: 1:50  
 PROJECT NO. DRAWING NO.  
**17-01 A3-2.1**


A1 A2 A3 A4 A5

**ATA ARCHITECTURAL DESIGN LTD**  
 708-1201 West Pender St  
 Vancouver BC V6E 2V2  
 Tel: (604) 736-3730  
 www.ata-arch.com

THIS DRAWING IS THE PROPERTY OF THE ARCHITECT AND IS TO BE USED ONLY FOR THE PROJECT AND SITE SPECIFICALLY IDENTIFIED HEREIN. ANY REUSE OR MODIFICATION OF THIS DRAWING WITHOUT THE WRITTEN CONSENT OF THE ARCHITECT IS PROHIBITED. THE ARCHITECT ASSUMES NO LIABILITY FOR ANY DAMAGE OR INJURY TO PERSONS OR PROPERTY ARISING FROM THE USE OF THIS DRAWING.

ISSUE DATES	ISSUED FOR:
1. MAR 09/17	ZONING REVIEW
2. JUN 25/18	DEVELOPMENT PERMIT
3. SEP 10/18	AMENDMENT
4. NOV 26/18	COORDINATION
5. MAY 16/19	AMENDMENT
6.	
7.	
8.	

REVISION SCHEDULE	
NO	DESCRIPTION

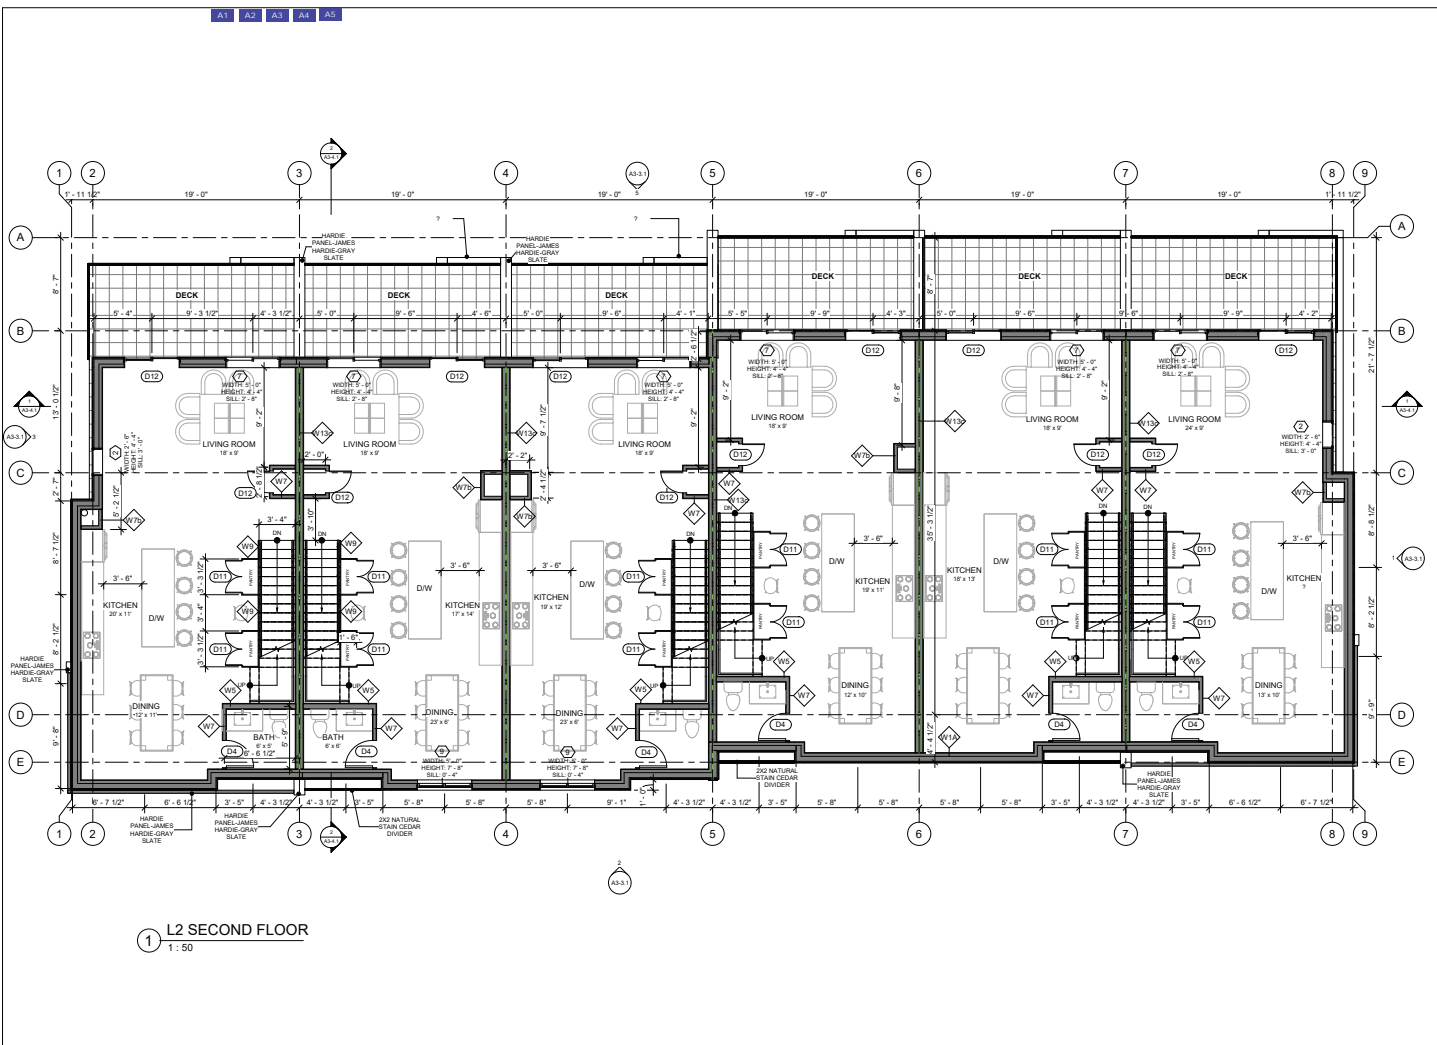

**1 L2 SECOND FLOOR**  
1:50

SEAL:

PROJECT:  
**BUILDING 1**

2310 GUTHRIE RD. COMOX BC

SHEET TITLE:  
**SECOND FLOOR PLAN**

CHECKED BY:	ATA
DRAWN BY:	KMM
START DATE:	Jan. 30, 2017
SCALE:	1:50
PROJECT NO.:	DRAWING NO.:
<b>17-01</b>	<b>A3-2.2</b>



ISSUE DATES: ISSUED FOR:

1. MAR 09/17	ZONING REVIEW
2. JUN 25/18	DEVELOPMENT PERMIT
3. SEP 10/18	AMENDMENT
4. NOV 26/18	COORDINATION
5. MAY 16/19	AMENDMENT
6.	
7.	
8.	

REVISION SCHEDULE





NO	DATE	DESCRIPTION

THE DRAWINGS ARE NOT TO BE SCALED  
 THE DESIGN AND DIMENSIONS REMAIN THE PROPERTY OF  
 ATA ARCHITECTURAL DESIGN LTD. NO PART OF THIS DOCUMENT  
 IS TO BE REPRODUCED OR TRANSMITTED IN ANY FORM OR BY  
 ANY MEANS, ELECTRONIC OR MECHANICAL, INCLUDING PHOTOCOPYING,  
 RECORDING, OR BY ANY INFORMATION STORAGE AND RETRIEVAL  
 SYSTEMS, WITHOUT THE WRITTEN CONSENT OF ATA ARCHITECTURAL  
 DESIGN LTD. THE CONTRACTOR SHALL CHECK AND VERIFY ALL DETAILS  
 AND DIMENSIONS OF THE WORK AGAINST THE DRAWINGS TO BE  
 INSTALLED AND CONFORM TO THE PROJECT SPECIFICATIONS AND  
 ALL DIMENSIONS, DETAILS AND SPECIFICATIONS ARE TO BE  
 USED FOR CONSTRUCTION UNLESS OTHERWISE NOTED.


PROJECT:  
**BUILDING 1**  
 2310 GUTHRIE RD. COMOX, BC

SHEET TITLE:  
**ELEVATIONS  
 E/W**

CHECKED BY: ATA  
 DRAWN BY: KMM  
 START DATE: Jan. 30, 2017  
 SCALE: 3/16"=1'-0"  
 PROJECT NO: DRAWING NO:  
**17-01 A3-3.1**

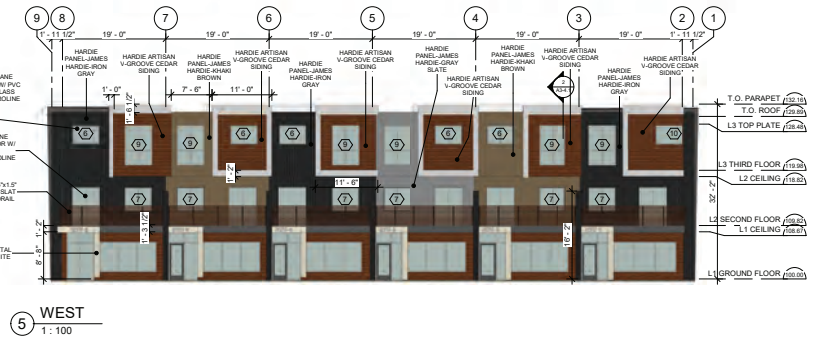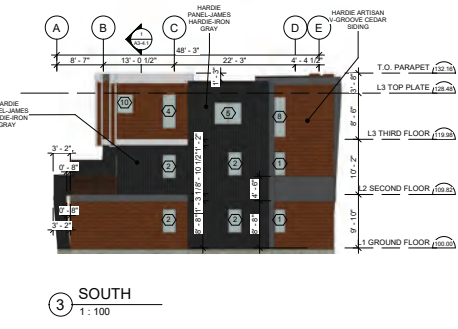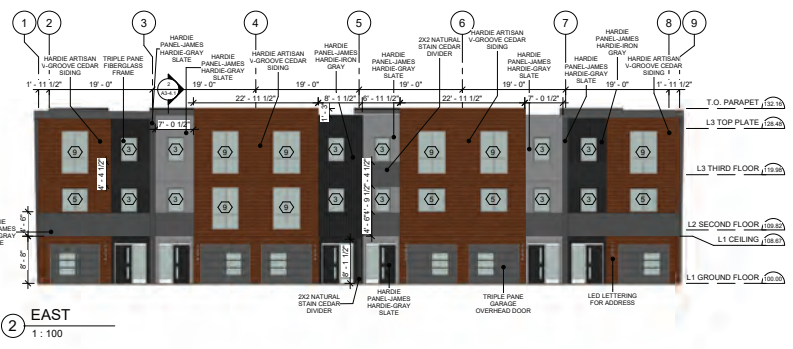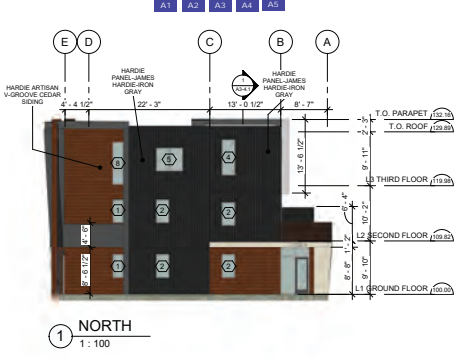


GLAZING LEGEND

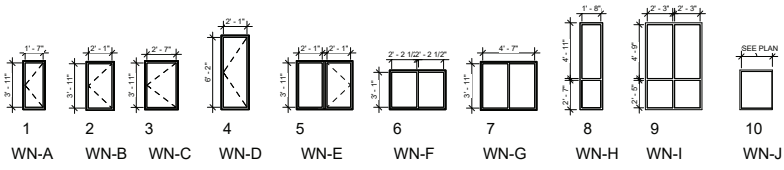

Window Schedule			
Type Mark	Height	Width	Sill Height
1	4' - 4"	2' - 0"	
2	4' - 4"	2' - 6"	
3	4' - 4"	3' - 0"	
4	6' - 7"	2' - 6"	1' - 11"
5	4' - 4"	5' - 0"	
6	3' - 6"	5' - 0"	5' - 0"
7	4' - 4"	5' - 0"	2' - 8"
8	7' - 8"	2' - 0"	0' - 4"
9	7' - 8"	5' - 0"	
10	3' - 6"	3' - 0"	5' - 0"




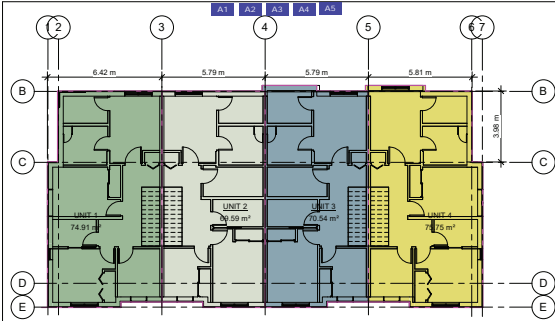

L3 THIRD FLOOR  
1:100




L2 SECOND FLOOR  
1:100

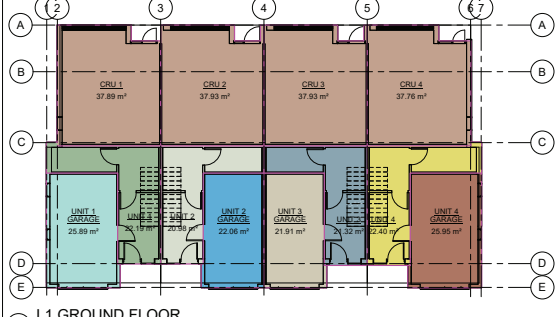

L1 GROUND FLOOR  
1:100

REGULAR COUNCIL MEETING JULY 15, 2020

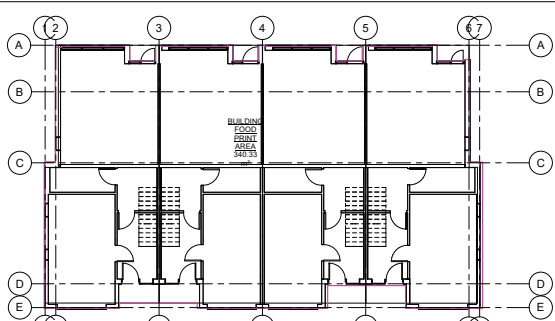

L1 GROUND FLOOR  
1:100



KEY PLAN  
1:200

AREA LEGEND			
UNIT	AREA SM	AREA SF	DEPARTMENT
UNIT 1	22.19 m²	238.91 SF	DWELLING UNIT 1
UNIT 1	74.76 m²	804.67 SF	DWELLING UNIT 1
UNIT 1	74.91 m²	806.32 SF	DWELLING UNIT 1
UNIT 1 GARAGE	17.85 m²	190.90 SF	
UNIT 2	25.89 m²	278.71 SF	DWELLING UNIT 2
UNIT 2	69.59 m²	749.01 SF	DWELLING UNIT 2
UNIT 2	69.59 m²	749.01 SF	DWELLING UNIT 2
UNIT 2 GARAGE	160.16 m²	1723.90 SF	
UNIT 3	21.32 m²	228.46 SF	DWELLING UNIT 3
UNIT 3	69.59 m²	749.01 SF	DWELLING UNIT 3
UNIT 3	70.54 m²	759.27 SF	DWELLING UNIT 3
UNIT 3 GARAGE	161.44 m²	1737.74 SF	
UNIT 4	21.91 m²	235.66 SF	DWELLING UNIT 4
UNIT 4	22.40 m²	241.11 SF	DWELLING UNIT 4
UNIT 4	74.70 m²	804.11 SF	DWELLING UNIT 4
UNIT 4	75.75 m²	815.36 SF	DWELLING UNIT 4
UNIT 4 GARAGE	172.85 m²	1860.59 SF	
CRU 1	25.89 m²	278.30 SF	OFFICE
CRU 1	37.89 m²	407.80 SF	OFFICE
CRU 2	37.93 m²	408.29 SF	OFFICE
CRU 3	37.93 m²	408.29 SF	OFFICE
CRU 4	37.78 m²	406.40 SF	OFFICE
CRU 4	151.50 m²	1630.78 SF	
Grand total	913.62 m²	9834.13 SF	



**ATA ARCHITECTURAL DESIGN LTD**  
708-1201 West Pender St  
Vancouver BC V6E 2V2  
Tel: 604-736-3730  
www.ata-arch.com

ISSUE DATES: ISSUED FOR:  
1. MAR 09/17 ZONING REVIEW  
2. JUN 25/18 DEVELOPMENT PERMIT  
3. SEP 10/18 AMENDMENT  
4. DEC 04/18 AMENDMENT  
5. MAY 16/19 AMENDMENT  
6.  
7.  
8.

REVISION SCHEDULE  
NO. DATE DESCRIPTION

SEAL:


PROJECT:  
**BLDG 2 & 3**  
2310 GUTHRIE RD. COMOX BC

SHEET TITLE:  
**AREA PLANS / RENDERING**

CHECKED BY: ATA  
DRAWN BY: KMM  
START DATE: Jan. 30, 2017  
SCALE: NTS  
PROJECT NO.: DRAWING NO.:  
**17-01 A2-1.1**

PAGE 170

A1 A2 A3 A4 A5

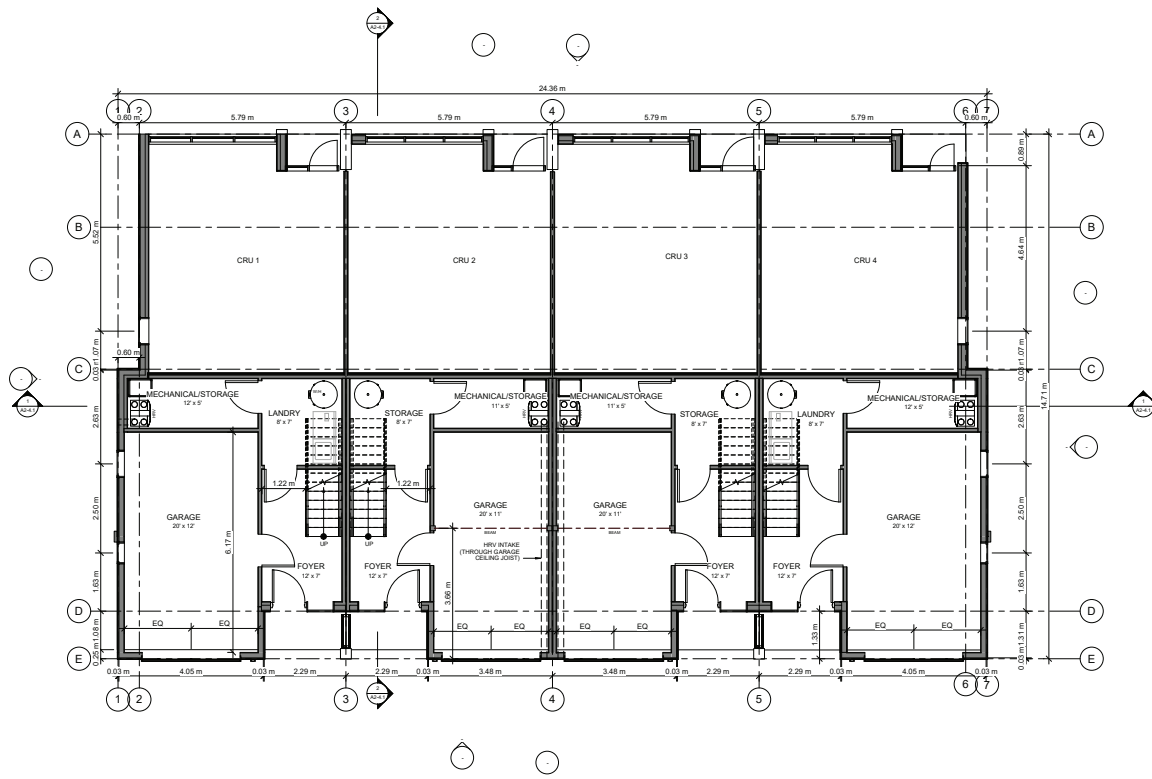

**ATA**  
 708-1201 West Pender St  
 Vancouver BC V6E 2V2  
 Tel: (604) 236-3730  
 www.ata-architect.ca

Copyright Reserved. All Rights Reserved. This drawing is the property of ATA Architectural Design Ltd. and shall not be used without the written consent of ATA Architectural Design Ltd. The contractor shall check and verify all details and dimensions of the work shown on this drawing and shall be responsible for any errors or omissions.

ISSUE DATES	ISSUED FOR:
1. MAR 09/17	ZONING REVIEW
2. JUN 25/18	DEVELOPMENT PERMIT
3. SEP 10/18	AMENDMENT
4. DEC 04/18	AMENDMENT
5. MAY 16/19	AMENDMENT
6.	
7.	
8.	

REVISION SCHEDULE	
NO	DESCRIPTION

SEAL:


NOTES:  
 THE DRAWINGS ARE NOT TO BE SCALED.  
 THE DESIGN AND DIMENSIONS REMAIN THE PROPERTY OF ATA ARCHITECTURAL DESIGN LTD. AND SHALL NOT BE USED WITHOUT THE WRITTEN CONSENT OF ATA ARCHITECTURAL DESIGN LTD.  
 THE CONTRACTOR SHALL CHECK AND VERIFY ALL DETAILS AND DIMENSIONS OF THE WORK SHOWN ON THIS DRAWING AND SHALL BE RESPONSIBLE FOR ANY ERRORS OR OMISSIONS.  
 ALL DIMENSIONS, DETAILS AND SPECIFICATIONS ARE TO BE USED FOR CONSTRUCTION UNLESS OTHERWISE NOTED.

**PROJECT:**  
**BLDG 2 & 3**  
 2310 GUTHRIE RD. COMOX BC

**SHEET TITLE:**  
**GROUND FLOOR PLAN**

**CHECKED BY:** ATA  
**DRAWN BY:** KMM  
**START DATE:** Jan. 30, 2017  
**SCALE:** 1:50  
**PROJECT NO.:** DRAWING NO.  
**17-01 A2-2.1**

A1 A2 A3 A4 A5

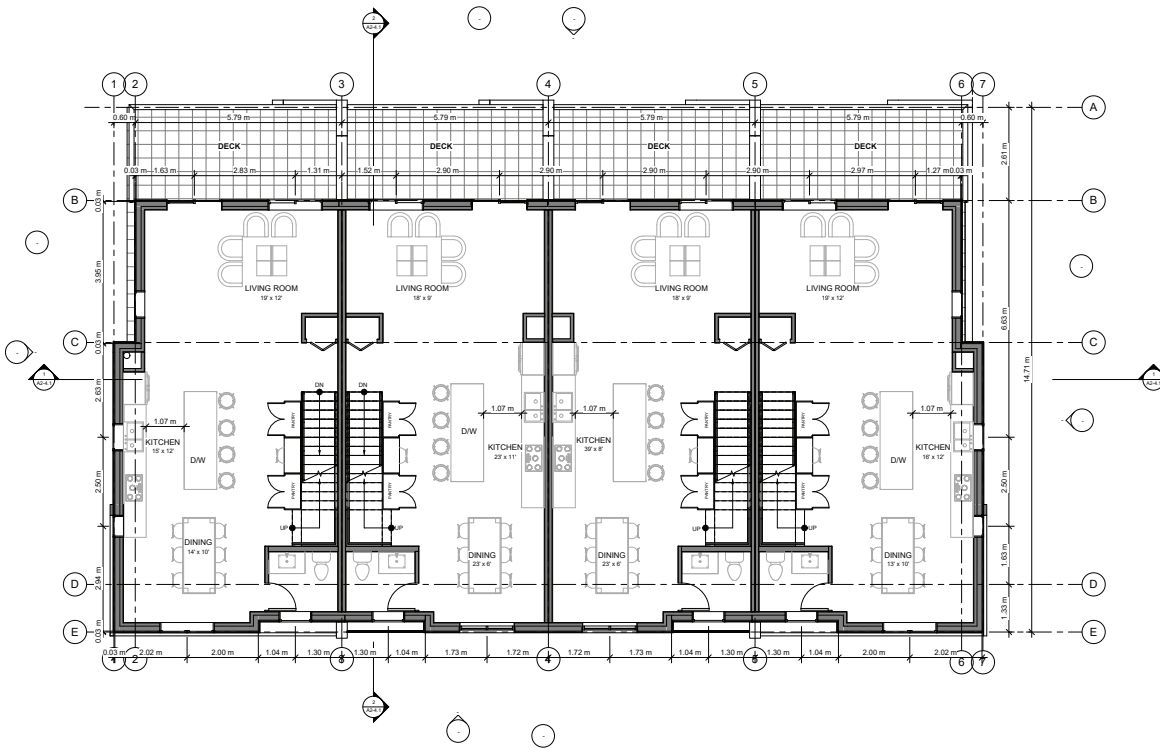

1 L2 SECOND FLOOR  
1:50

**ATA**  
ATA ARCHITECTURAL DESIGN LTD  
708-1201 West Pender St  
Vancouver BC V6E 2V2  
Tel: (604) 736-3730  
www.ataarchitect.ca

Copyright Reserved. All Rights Reserved. This drawing is the property of ATA Architectural Design Ltd. No part of this drawing may be reproduced, stored in a retrieval system, or transmitted in any form or by any means, electronic, mechanical, photocopying, recording, or by any information storage and retrieval system, without the prior written consent of ATA Architectural Design Ltd.

ISSUE DATES:	ISSUED FOR:
1. MAR 09/17	ZONING REVIEW
2. JUN 25/18	DEVELOPMENT PERMIT
3. SEP 10/18	AMENDMENT
4. DEC 04/18	AMENDMENT
5. MAY 16/19	AMENDMENT
6.	
7.	
8.	

REVISION SCHEDULE

NO	DATE	DESCRIPTION


SEAL:

NOTES:  
THE DRAWINGS ARE NOT TO BE SCALED.  
THE DESIGN AND DIMENSIONS REMAIN THE PROPERTY OF ATA ARCHITECTURAL DESIGN LTD. NO PART OF THIS DRAWING MAY BE REPRODUCED, STORED IN A RETRIEVAL SYSTEM, OR TRANSMITTED IN ANY FORM OR BY ANY MEANS, ELECTRONIC, MECHANICAL, PHOTOCOPYING, RECORDING, OR BY ANY INFORMATION STORAGE AND RETRIEVAL SYSTEM, WITHOUT THE PRIOR WRITTEN CONSENT OF ATA ARCHITECTURAL DESIGN LTD.  
THE CONTRACTOR SHALL CHECK AND VERIFY ALL DETAILS AND DIMENSIONS OF THE JOB ARE RESPONSIBLE FOR THE ACCURACY OF THE DIMENSIONS TO THE PROJECT AND FOR CORRECTING ANY ERRORS.  
ALL DIMENSIONS, DETAILS AND SPECIFICATIONS ARE TO BE USED FOR CONSTRUCTION UNLESS OTHERWISE NOTED.

PROJECT:  
**BLDG 2 & 3**  
2310 GUTHRIE RD. COMOX BC

SHEET TITLE:  
**SECOND FLOOR PLAN**

CHECKED BY: ATA  
DRAWN BY: KMM  
START DATE: Jan. 30, 2017  
SCALE: 1:50  
PROJECT NO. DRAWING NO.  
**17-01 A2-2.2**

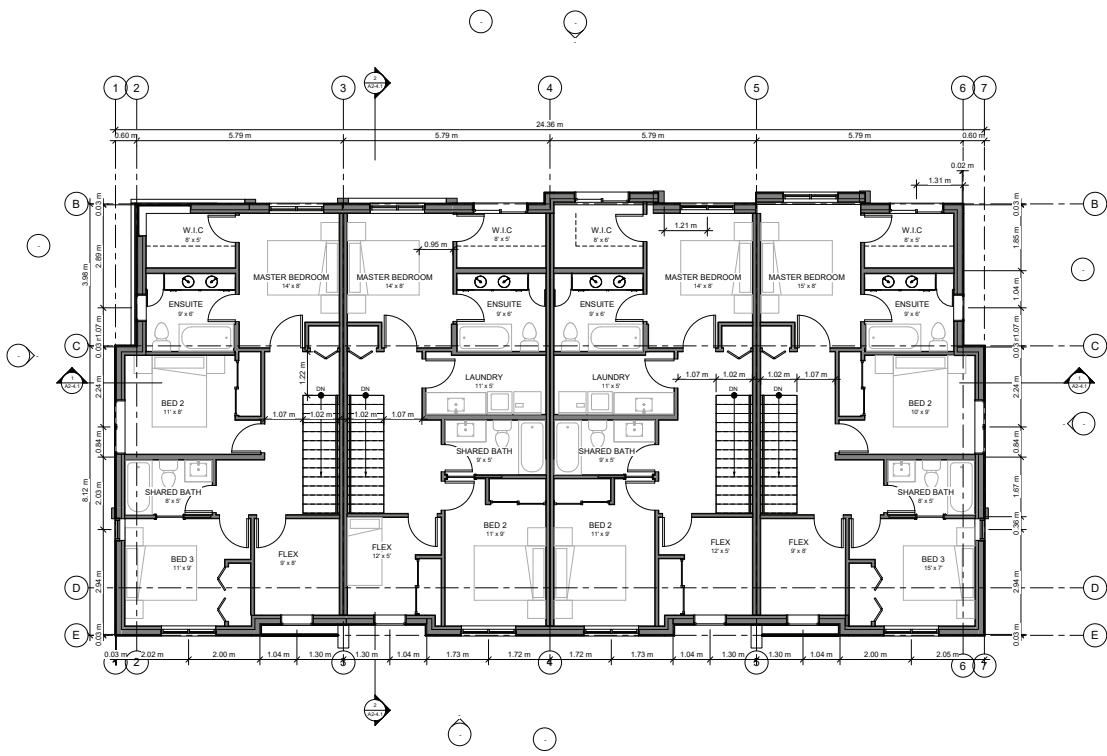

Copyright Reserved. All Rights Reserved. This drawing and its contents are the property of ATA Franchise Inc. and shall not be used without the written consent of ATA Franchise Inc. All dimensions are in millimeters unless otherwise specified. The contractor shall verify all dimensions on site before construction.

ISSUE DATES	ISSUED FOR:
1. MAR 09/17	ZONING REVIEW
2. JUN 25/18	DEVELOPMENT PERMIT
3. SEP 10/18	AMENDMENT
4. DEC 04/18	AMENDMENT
5. MAY 16/19	AMENDMENT
6.	
7.	
8.	

REVISION SCHEDULE	
NO	DESCRIPTION
1	Revision 1

SEAL:

NOTES:  
 THE DRAWINGS ARE NOT TO BE SCALED.  
 THE DESIGN AND DIMENSIONS ARE THE PROPERTY OF ATA FRANCHISE INC. AND SHALL NOT BE USED WITHOUT THE WRITTEN CONSENT OF ATA FRANCHISE INC.  
 THE CONTRACTOR SHALL CHECK AND VERIFY ALL DETAILS AND DIMENSIONS ON SITE BEFORE CONSTRUCTION TO THE PROJECT AND TO THE CONTRACTOR'S SPECIFICATIONS.  
 ALL DIMENSIONS, DETAILS AND SPECIFICATIONS ARE TO BE USED FOR CONSTRUCTION ONLY UNLESS OTHERWISE NOTED.


PROJECT:  
**BLDG 2 & 3**  
 2310 GUTHRIE RD. COMOX BC

SHEET TITLE:  
**THIRD FLOOR PLAN**


CHECKED BY: ATA  
 DRAWN BY: KMM  
 START DATE: Jan. 30, 2017  
 SCALE: 1:50  
 PROJECT NO. DRAWING NO.  
**17-01 A2-2.3**



A1 A2 A3 A4 A5

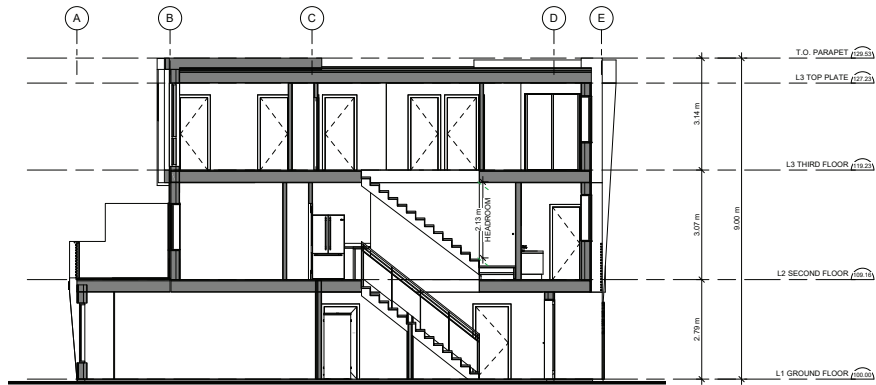

2 BUILDING SECTION 2  
1 : 50

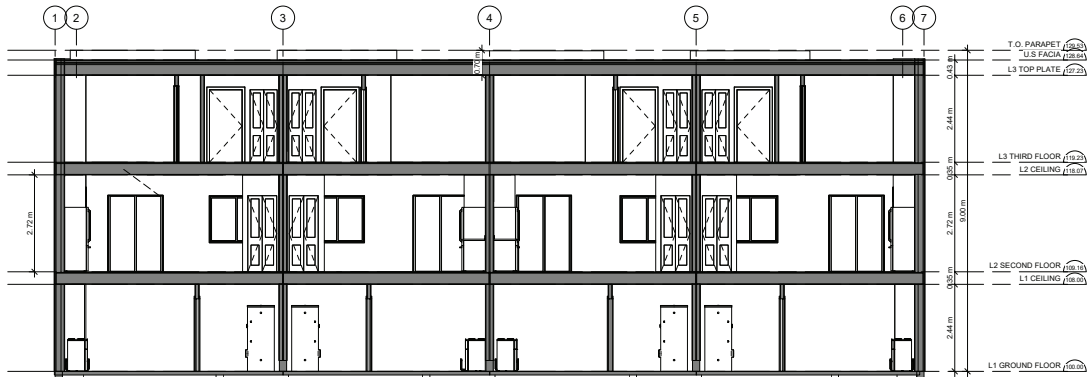

1 BUILDING SECTION A  
1 : 50

**ATA**  
ATA ARCHITECTURAL DESIGN LTD.

708-1201 West Pender St  
Vancouver BC V6E 2V2  
Tel: (604) 736-3730  
www.atahnl.ca

CLIENT AGREEMENT, ALL PARTS OF THIS DRAWING ARE THE SOLE PROPERTY OF ATA ARCHITECTURAL DESIGN LTD AND SHALL NOT BE USED WITHOUT THE WRITTEN CONSENT OF ATA ARCHITECTURAL DESIGN LTD. ANY REVISIONS TO THIS DRAWING SHALL BE MADE IN ACCORDANCE WITH THE REVISION SCHEDULE AND SHALL BE APPROVED BY THE ARCHITECT.

ISSUE DATES	ISSUED FOR:
1. MAR 09/17	ZONING REVIEW
2. JUN 25/18	DEVELOPMENT PERMIT
3. SEP 10/18	AMENDMENT
4. DEC 04/18	AMENDMENT
5. MAY 16/19	AMENDMENT
6.	
7.	
8.	

REVISION SCHEDULE

NO	DATE	DESCRIPTION

SEAL:

NOTES:  
THE DRAWINGS ARE NOT TO BE SCALED.  
THE DESIGN AND CONSTRUCTION SHALL BE THE PROPERTY OF ATA ARCHITECTURAL DESIGN LTD AND SHALL NOT BE REPRODUCED OR TRANSMITTED IN ANY FORM OR BY ANY MEANS, ELECTRONIC OR MECHANICAL, INCLUDING PHOTOCOPYING, RECORDING, OR BY ANY INFORMATION STORAGE AND RETRIEVAL SYSTEM, WITHOUT THE WRITTEN CONSENT OF ATA ARCHITECTURAL DESIGN LTD.  
THE CONTRACTOR SHALL CHECK AND VERIFY ALL DETAILS AND SPECIFICATIONS AND SHALL BE RESPONSIBLE FOR THE ACCURACY OF THE INFORMATION PROVIDED TO THE PROJECT AND FOR OBTAINING PERMITS.  
ALL DRAWINGS, DETAILS AND SPECIFICATIONS ARE TO BE USED FOR CONSTRUCTION ONLY AND SHALL BE IN ACCORDANCE WITH THE PROJECT AND LOCAL REGULATIONS.

PROJECT:  
**BLDG 2 & 3**  
2310 GUTHRIE RD. COMOX, BC

SHEET TITLE:  
**BUILDING SECTIONS**

CHECKED BY: ATA  
DRAWN BY: (INITIAL)  
START DATE: Jan. 30, 2017  
SCALE: 1 : 50  
PROJECT NO. DRAWING NO.  
**17-01 A2-4.1**