

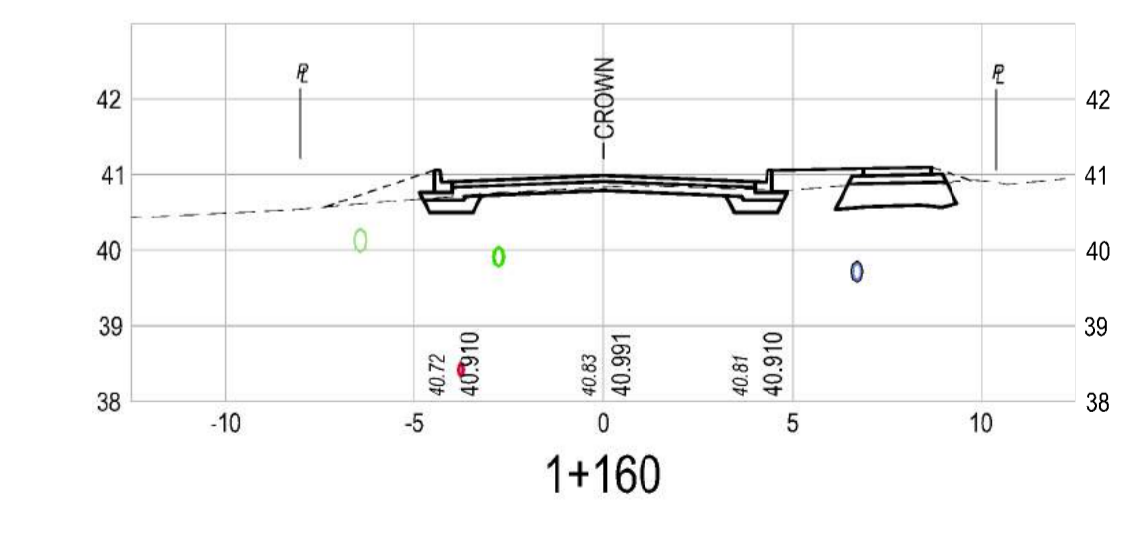
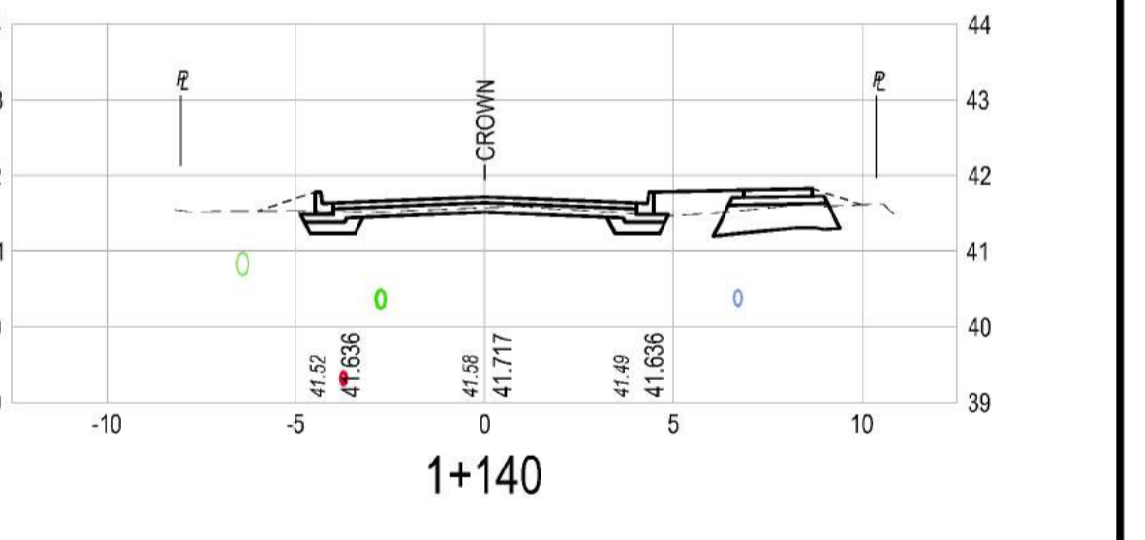
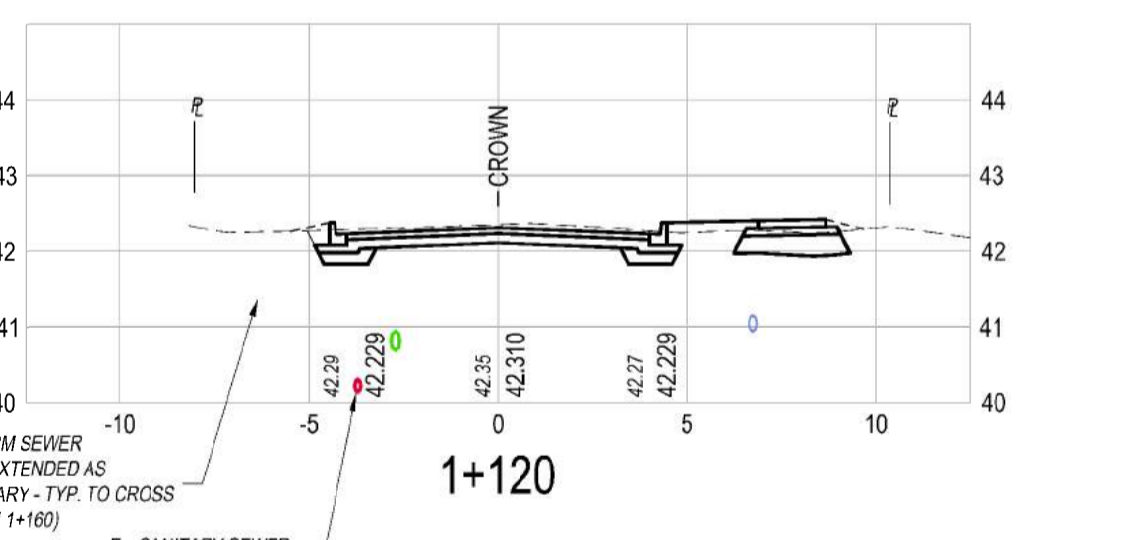
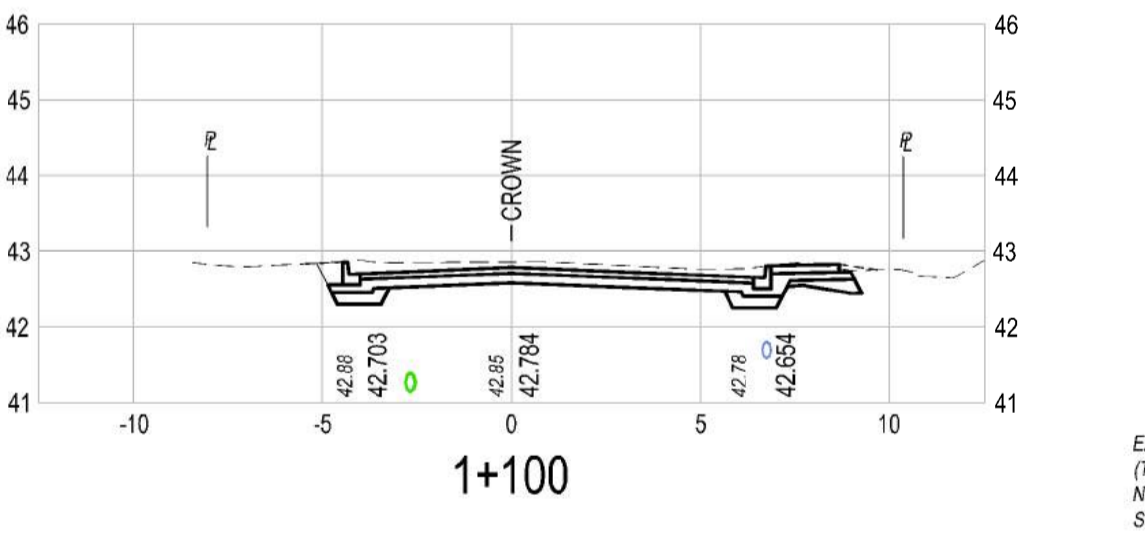
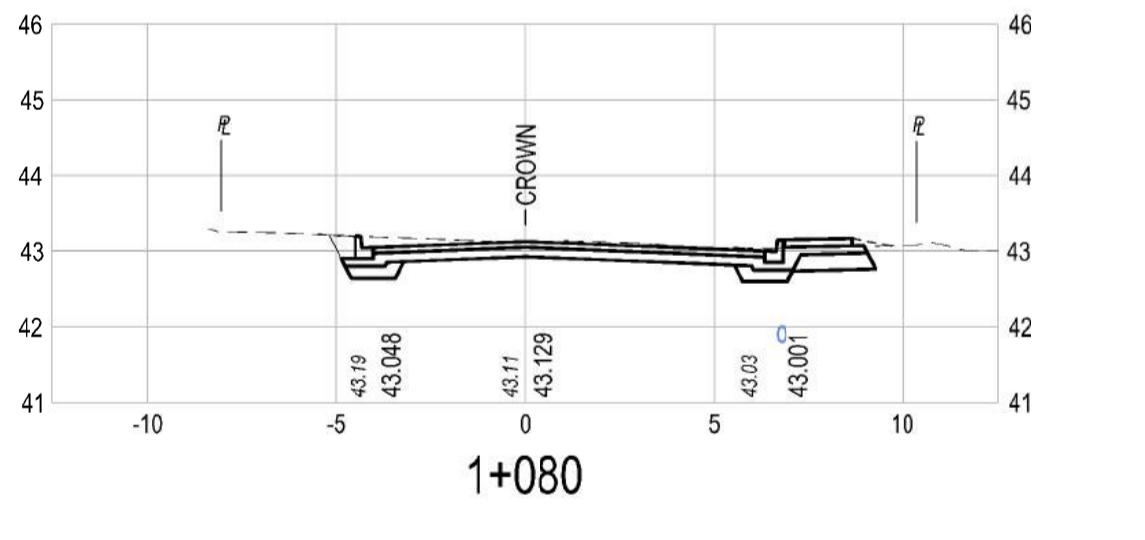
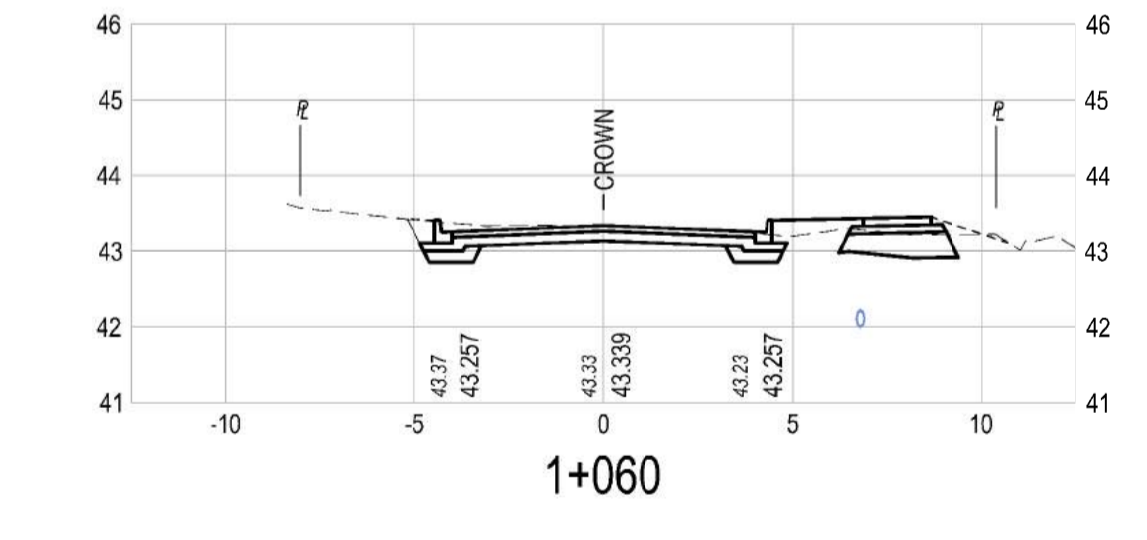
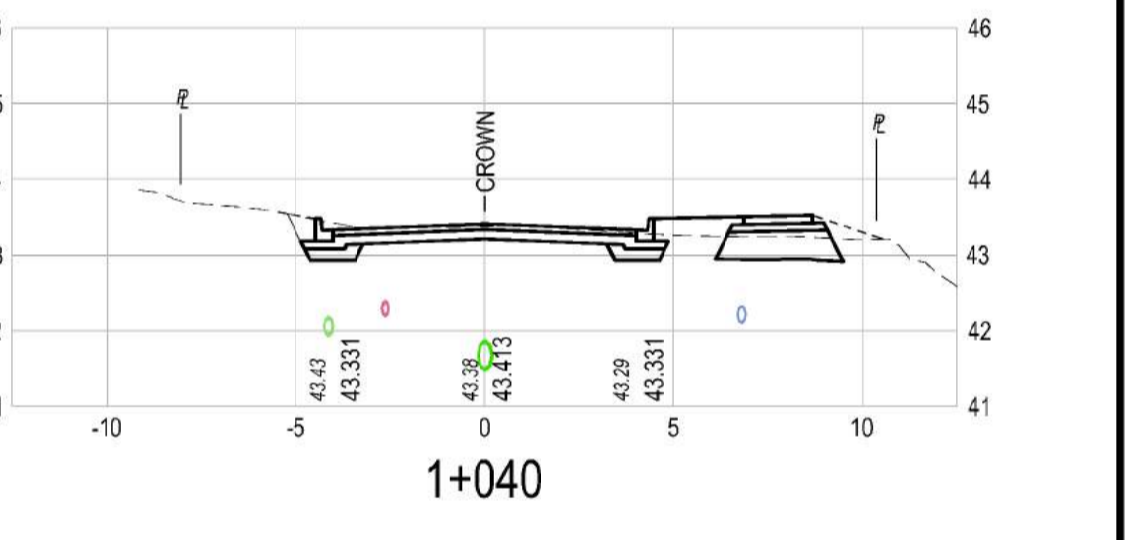
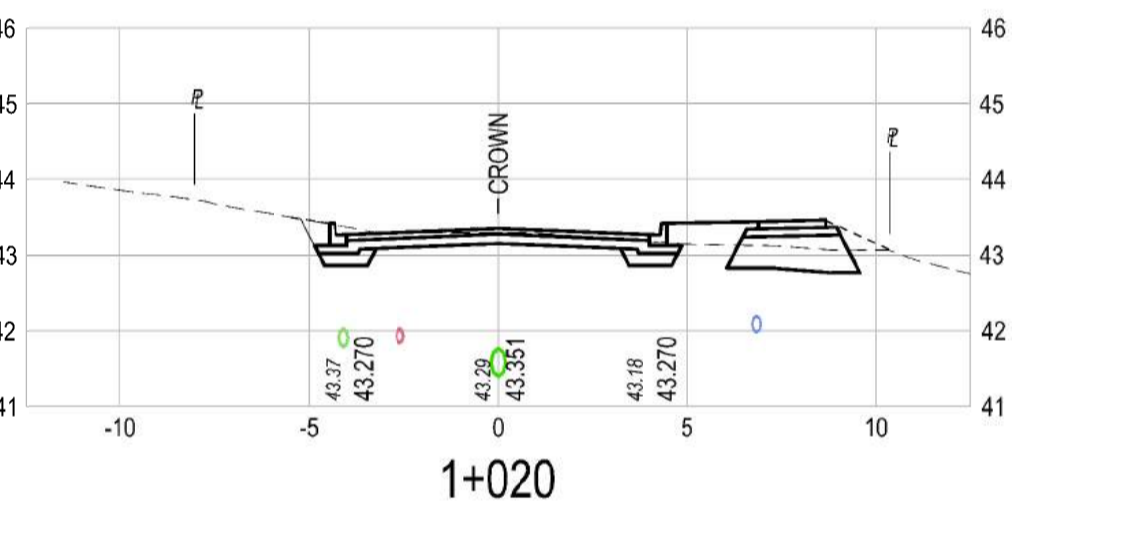
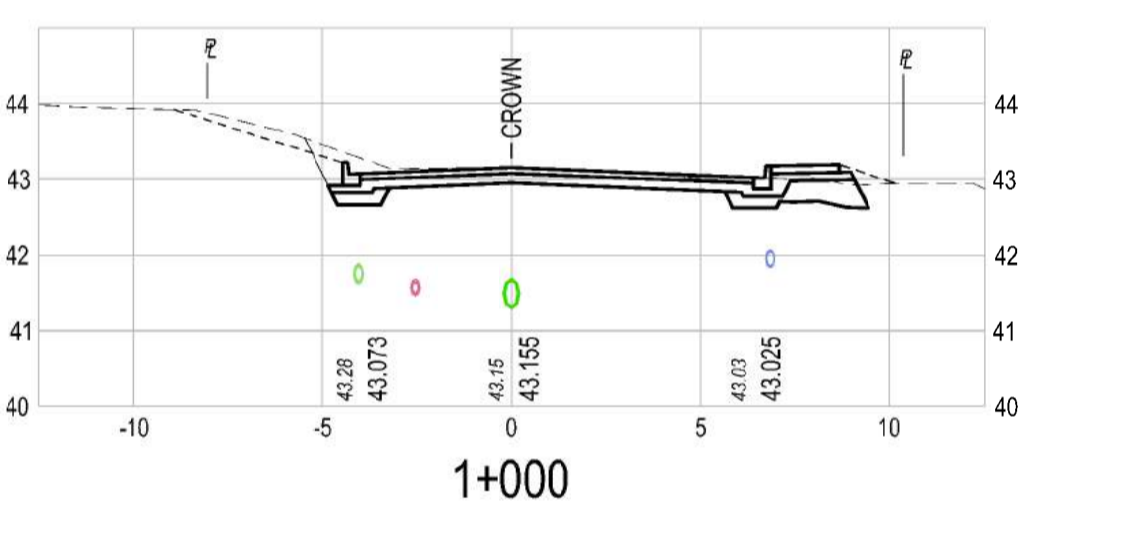
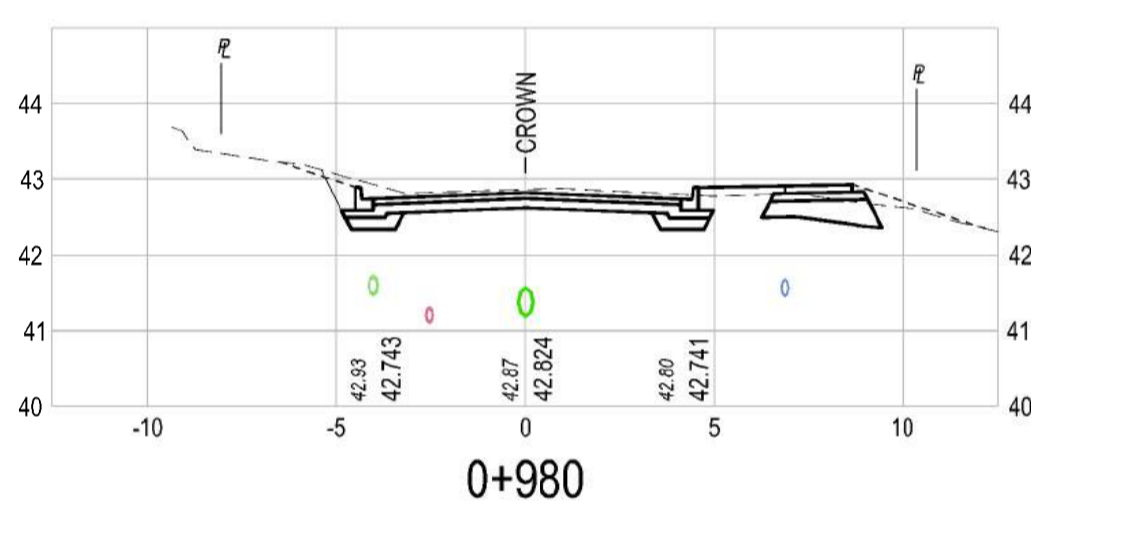
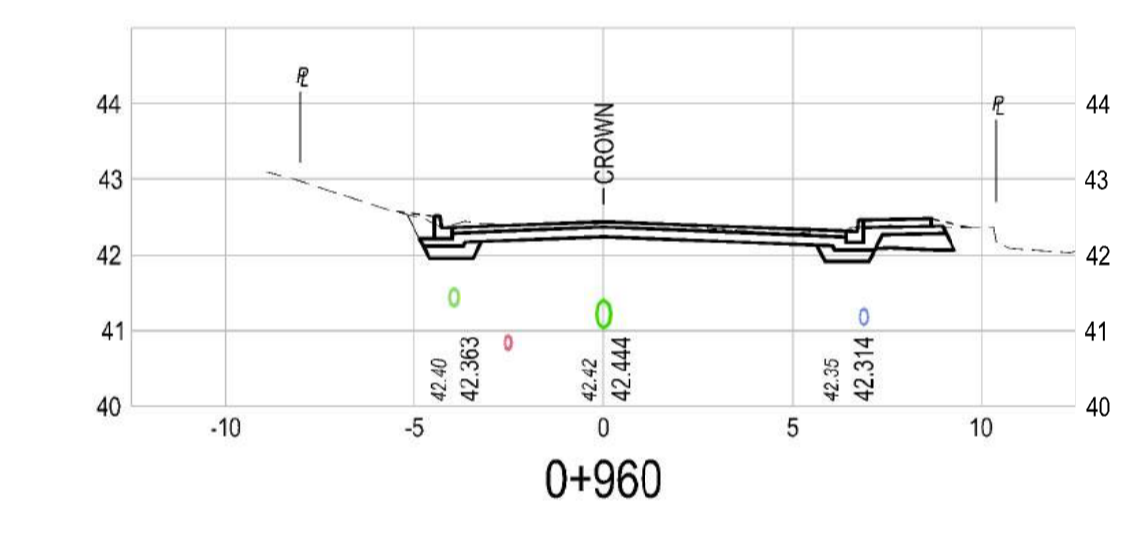
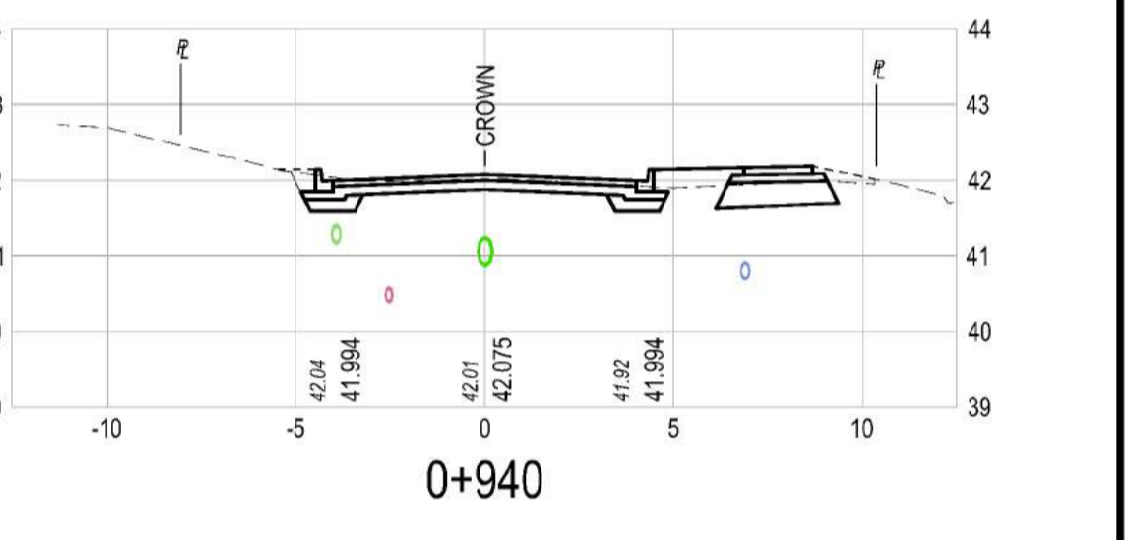
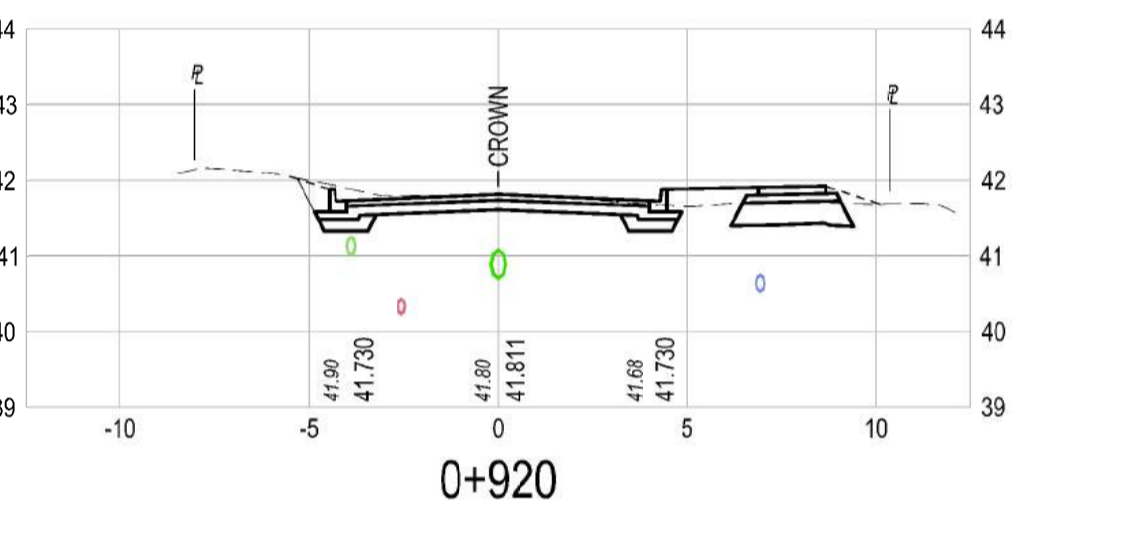
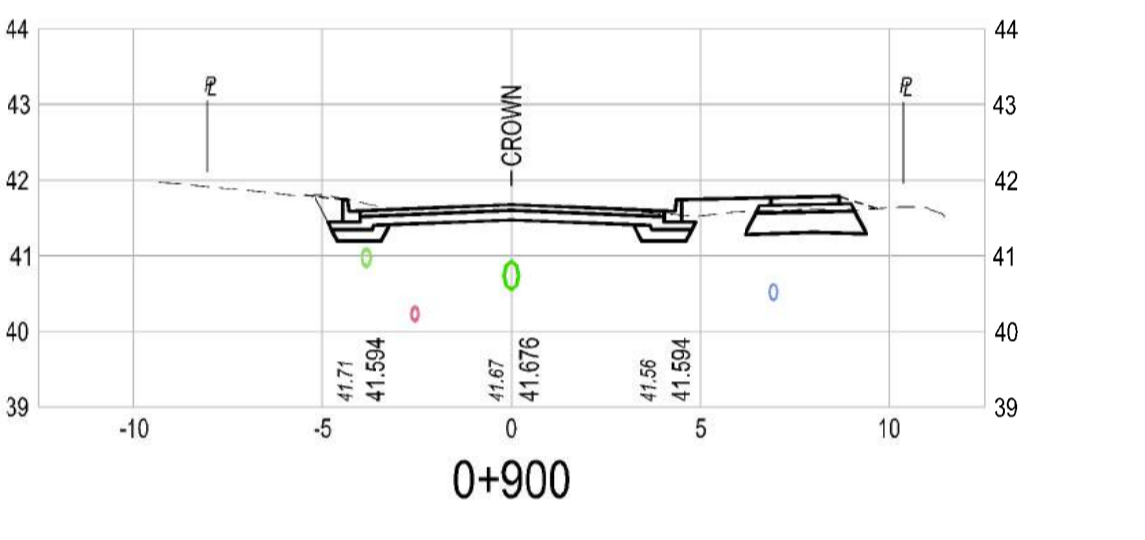
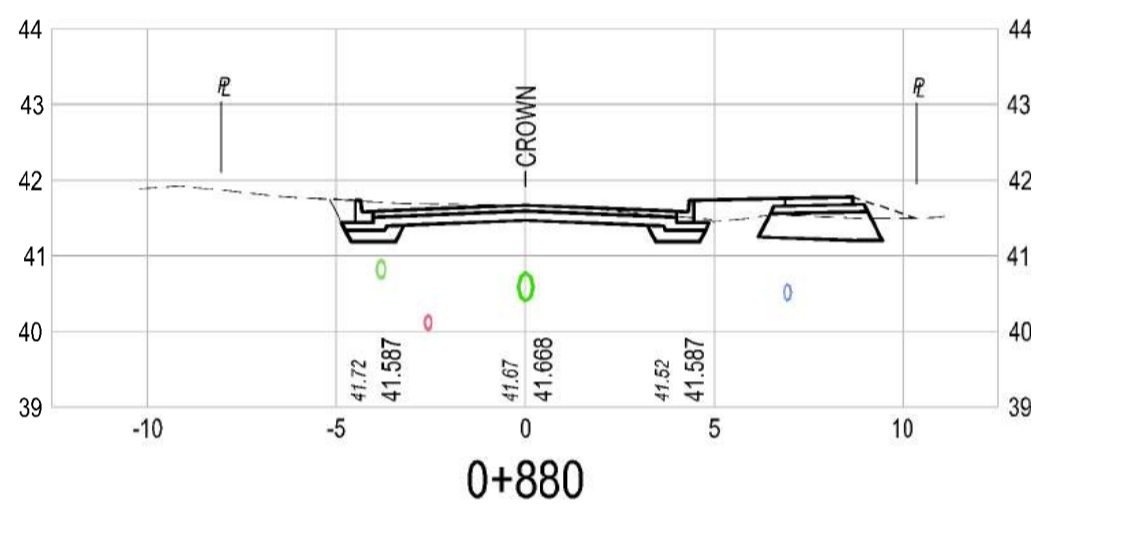
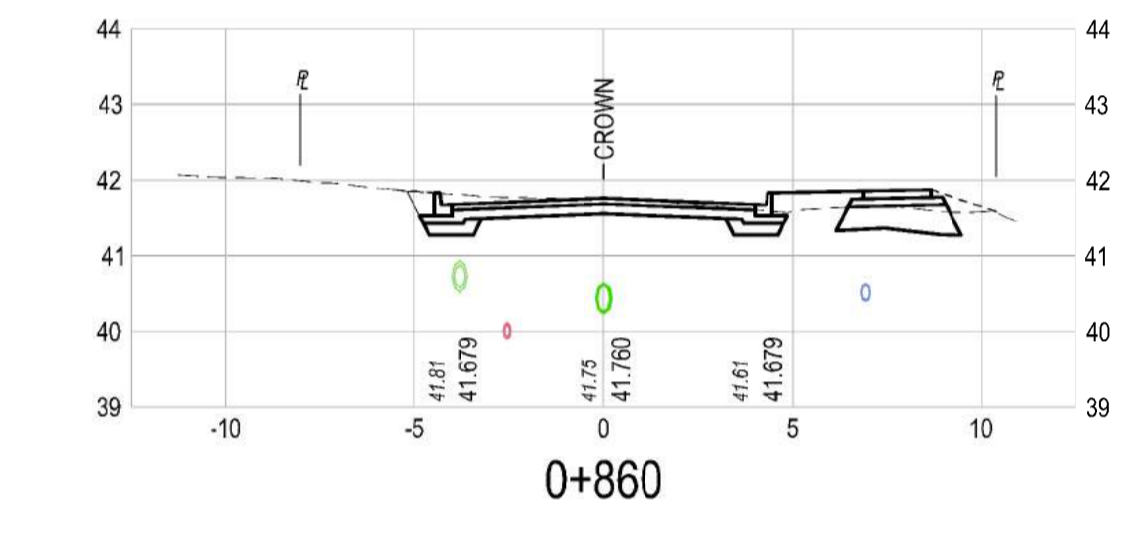
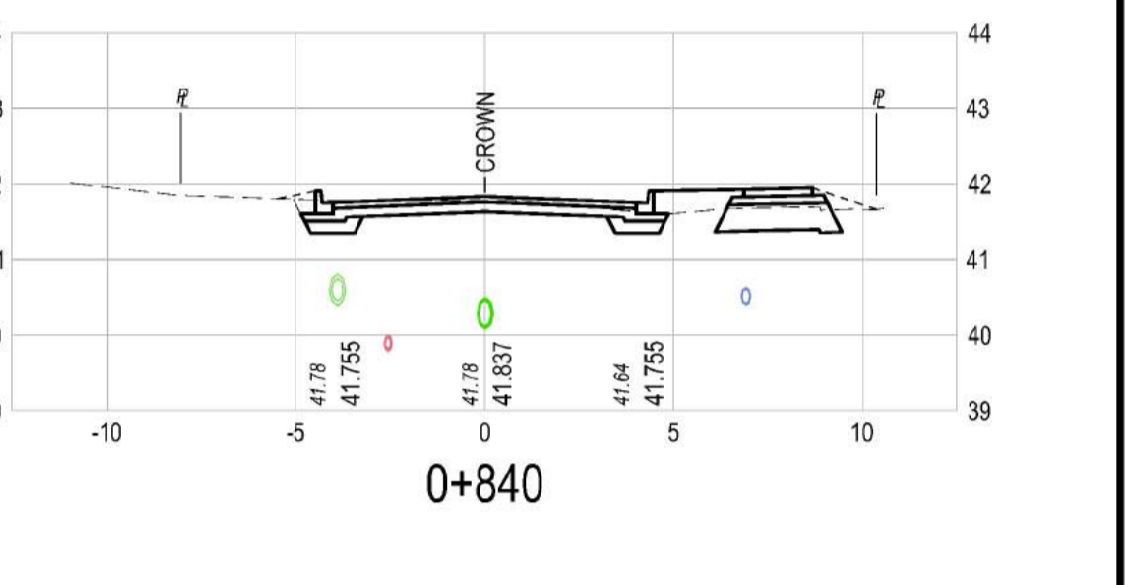
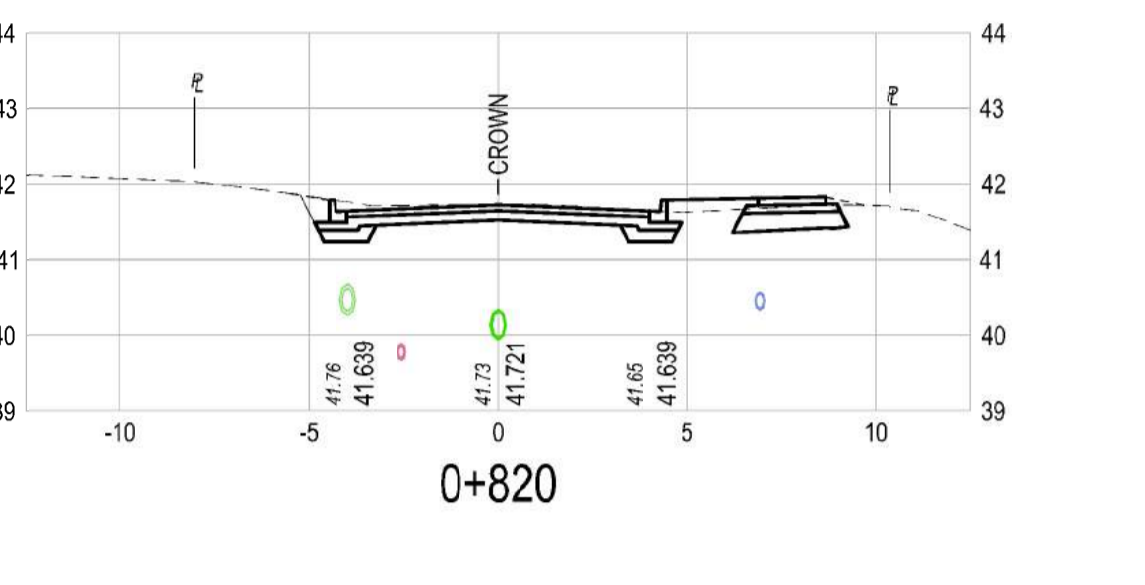
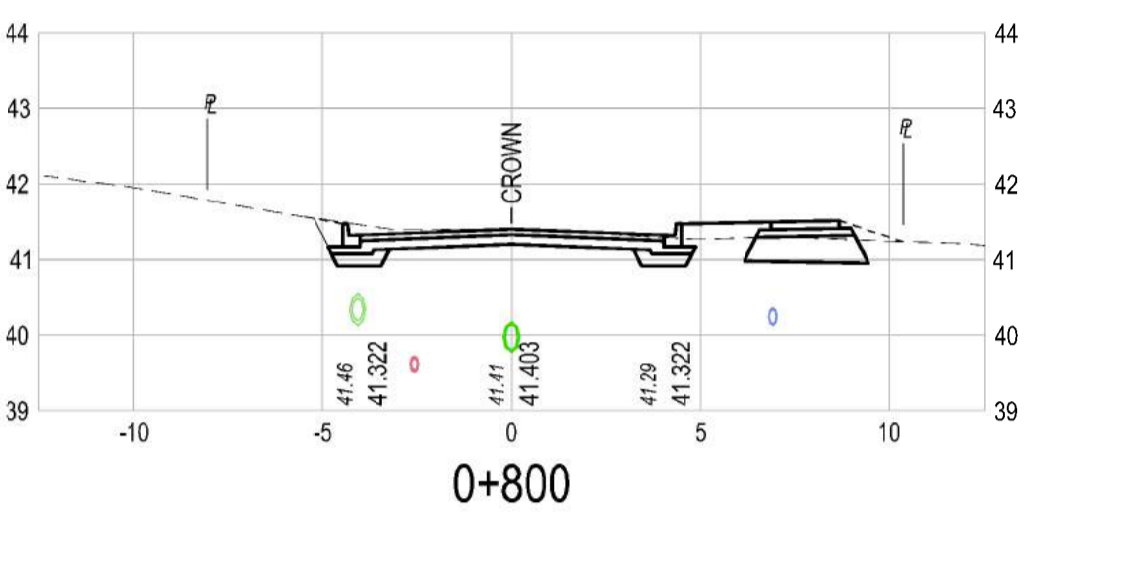
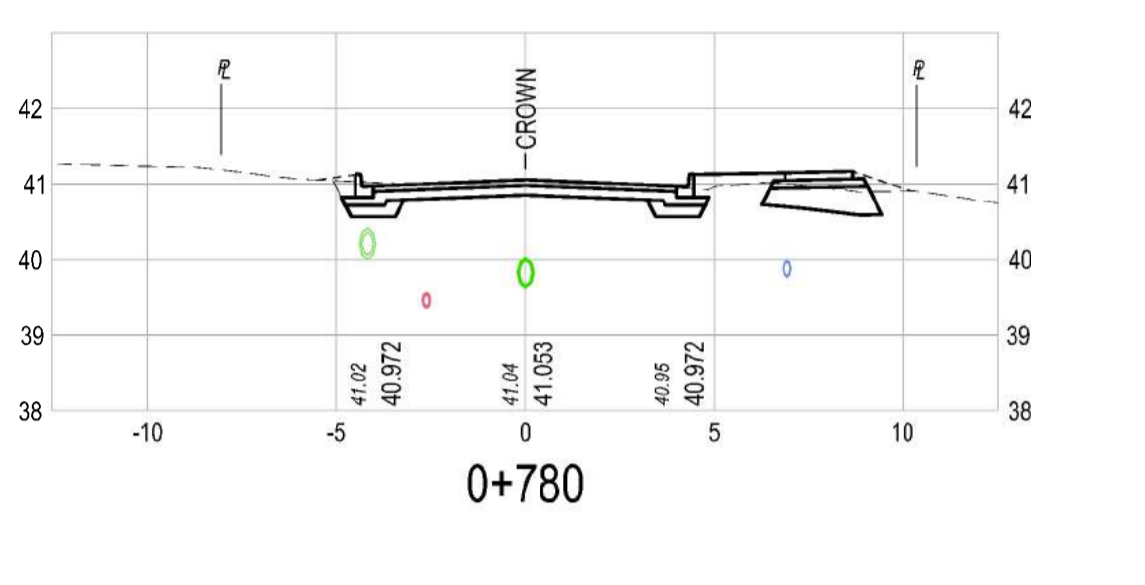


NOTE:
EXISTING GAS MAINS AND TELUS CONDUIT
NOT SHOWN WITHIN CROSS SECTIONS

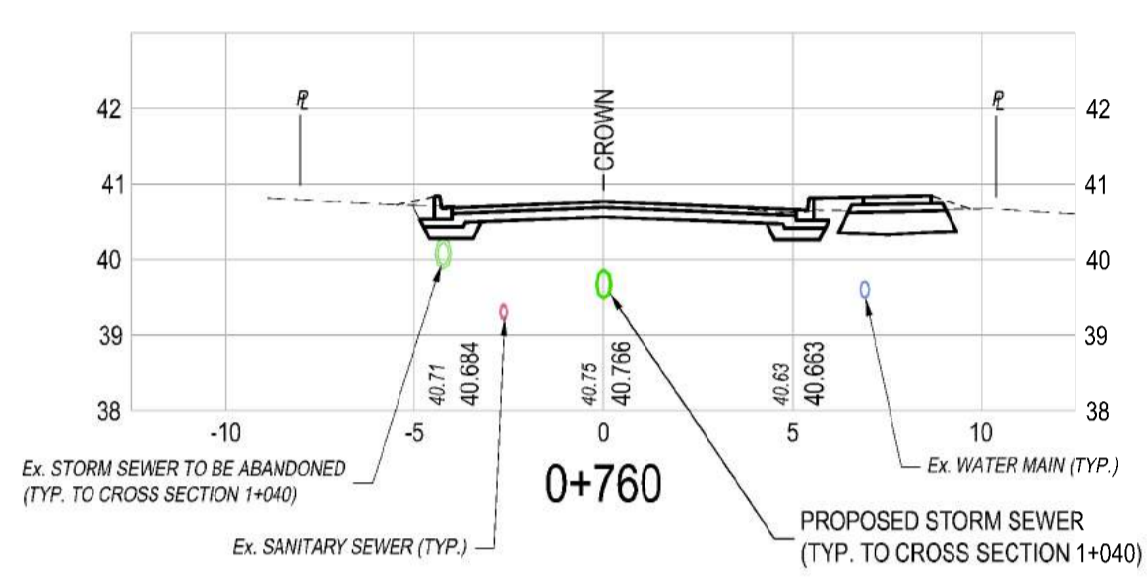

THIS DRAWING AND DESIGN IS THE PROPERTY OF McELHANNEY CONSULTING SERVICES LTD. (McELHANNEY) AND SHALL NOT BE USED, REUSED OR REPRODUCED WITHOUT THE CONSENT OF McELHANNEY. McELHANNEY WILL NOT BE HELD RESPONSIBLE FOR THE IMPROPER OR UNAUTHORIZED USE OF THIS DRAWING AND DESIGN. THIS DRAWING AND DESIGN HAS BEEN PREPARED FOR THE CLIENT IDENTIFIED, TO MEET THE STANDARDS AND REQUIREMENTS OF THE APPLICABLE PUBLIC AGENCIES AT THE TIME OF PREPARATION. McELHANNEY, ITS EMPLOYEES, SUBCONSULTANTS AND AGENTS WILL NOT BE LIABLE FOR ANY LOSSES OR OTHER CONSEQUENCES RESULTING FROM THE USE OR RELIANCE UPON, OR ANY CHANGES MADE TO, THIS DRAWING, BY ANY THIRD PARTY, INCLUDING CONTRACTORS, SUPPLIERS, CONSULTANTS AND STAKEHOLDERS, OR THEIR EMPLOYEES OR AGENTS, WITHOUT McELHANNEY'S PRIOR WRITTEN CONSENT. INFORMATION ON EXISTING UNDERGROUND FACILITIES MAY NOT BE COMPLETE OR ACCURATE. McELHANNEY, ITS EMPLOYEES AND DIRECTORS ARE NOT RESPONSIBLE NOR LIABLE FOR THE LOCATION OF ANY UNDERGROUND CONDUITS, PIPES, CABLES OR OTHER FACILITIES WHETHER SHOWN OR OMITTED FROM THIS PLAN. PRIOR TO CONSTRUCTION CONTRACTOR SHALL EXPOSE LOCATIONS OF ALL EXISTING FACILITIES BY HAND DIGGING OR HYDROVAC AND ADVISE THE ENGINEER OF POTENTIAL CONFLICTS.

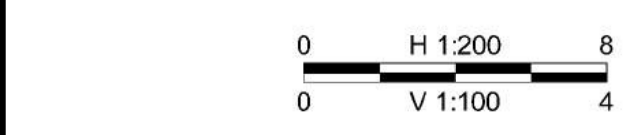

ORIGINAL DWG SIZE: A1 (594 x 841mm)






McElhanney
McElhanney Consulting Services Ltd.

495 Sixth Street
Courtenay BC
Canada V9N 6V4
Tel 250 338 5495








TOWN OF COMOX
1809 BEAUFORT AVENUE, COMOX BC
ROBB AVENUE UPGRADE - PHASE 2
CROSS SECTIONS 1
CHURCH STREET TO STEWART STREET
ROBB AVENUE - CHURCH STREET TO PRITCHARD ROAD
COMOX, BC

Drawing No. **C-211**
Project Number 2211-47417-0
Rev. 0

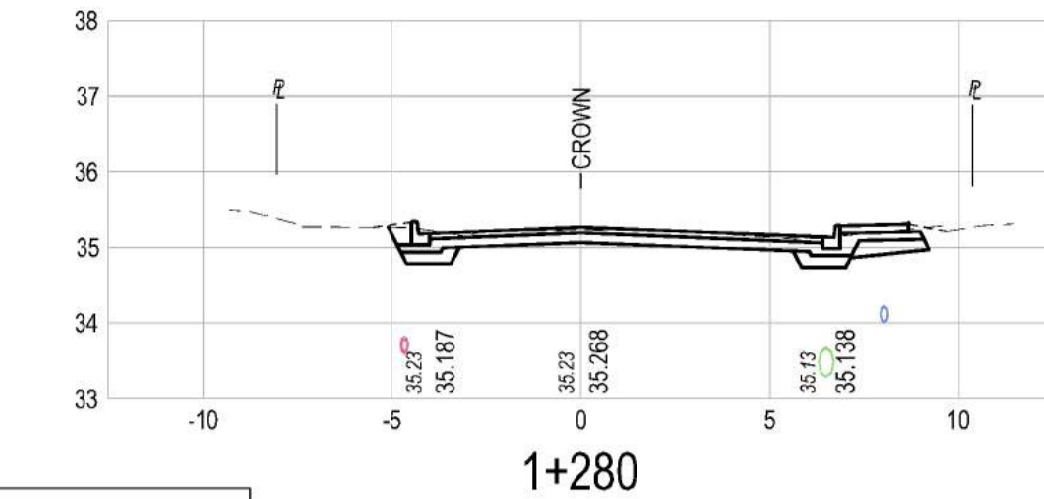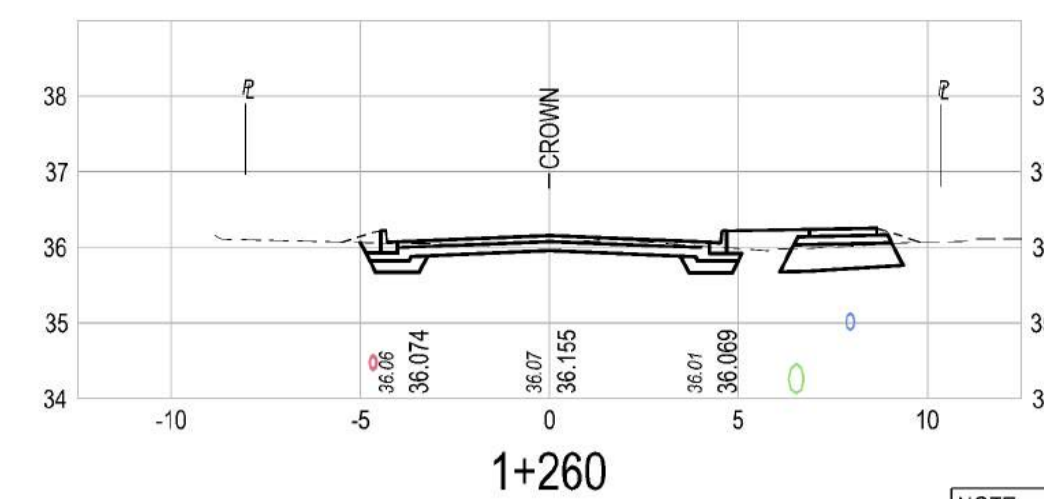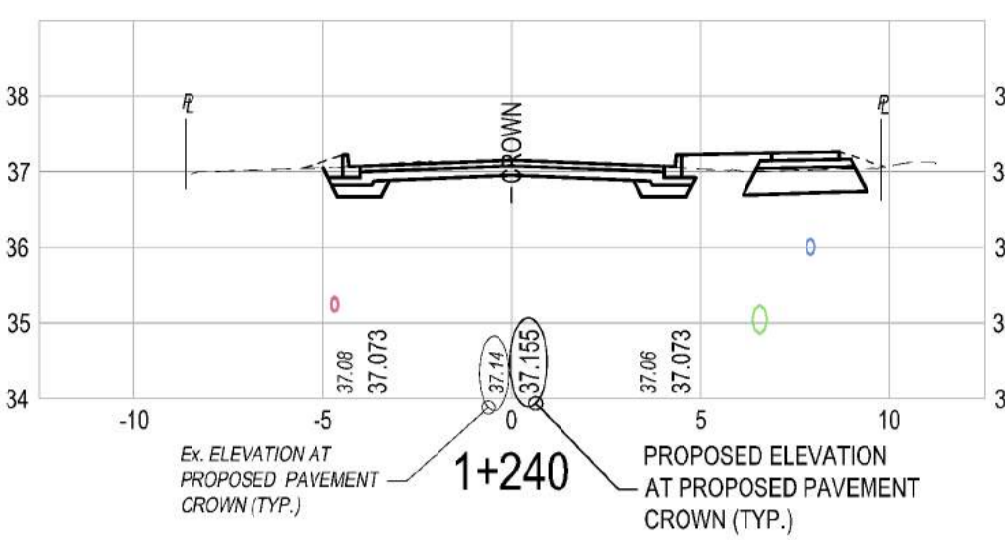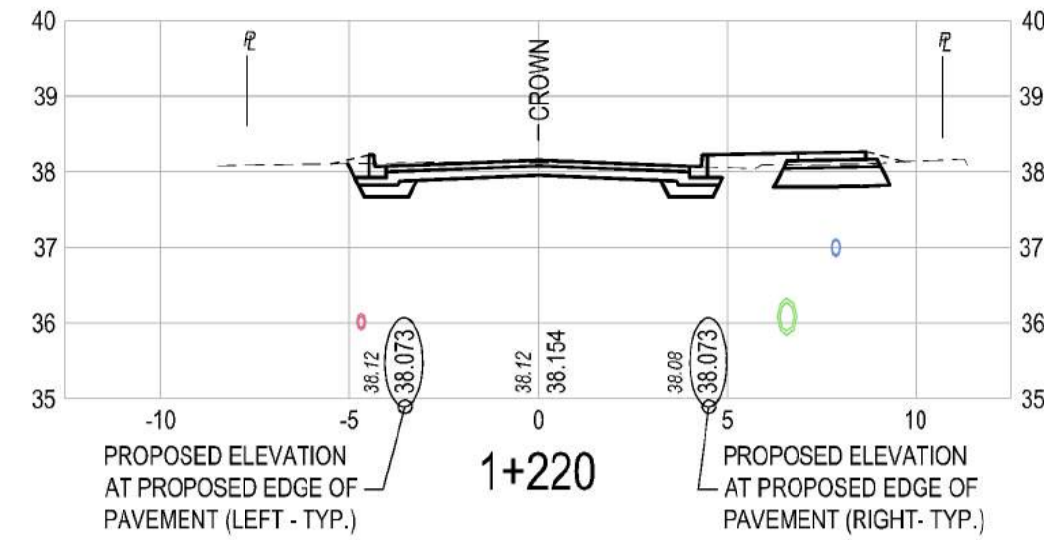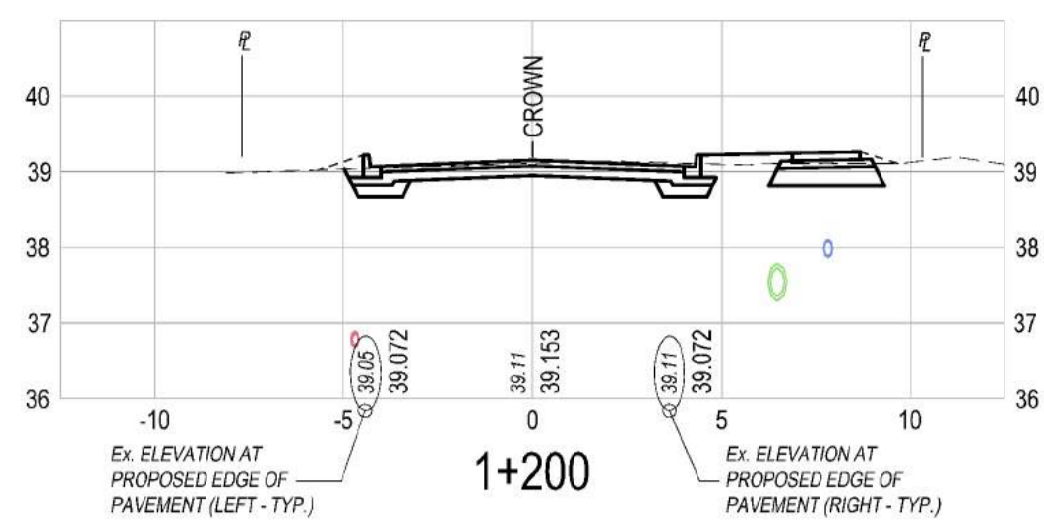


NOTE:
EXISTING GAS MAINS AND TELUS CONDUIT
NOT SHOWN WITHIN CROSS SECTIONS

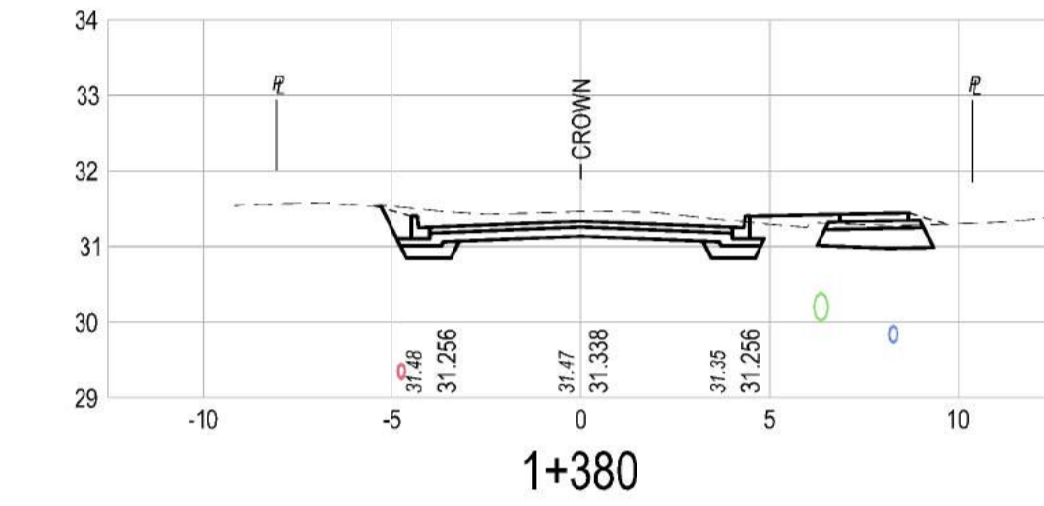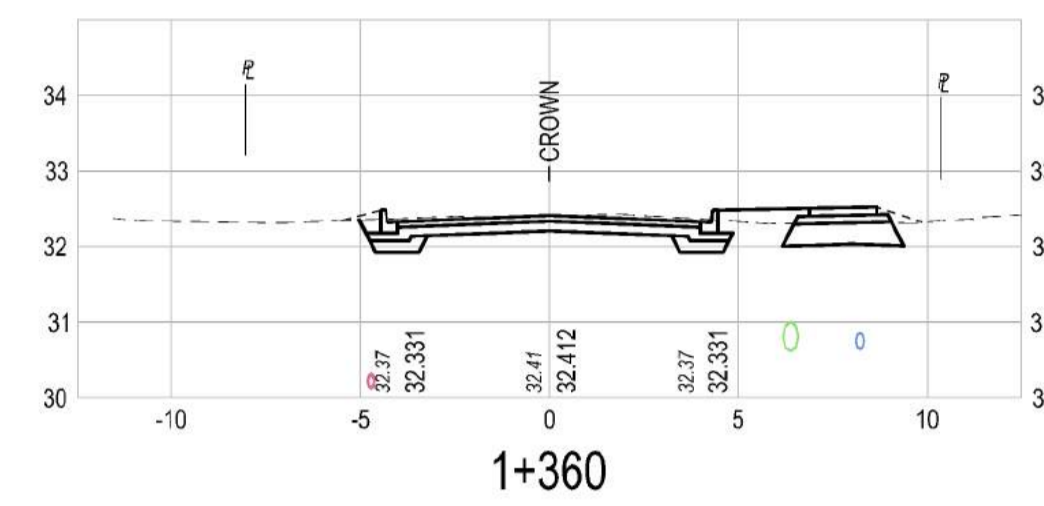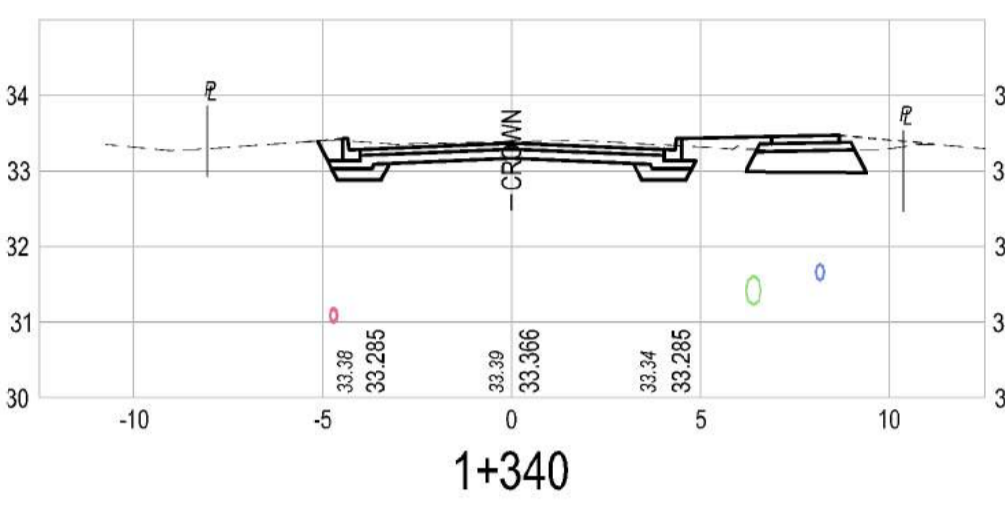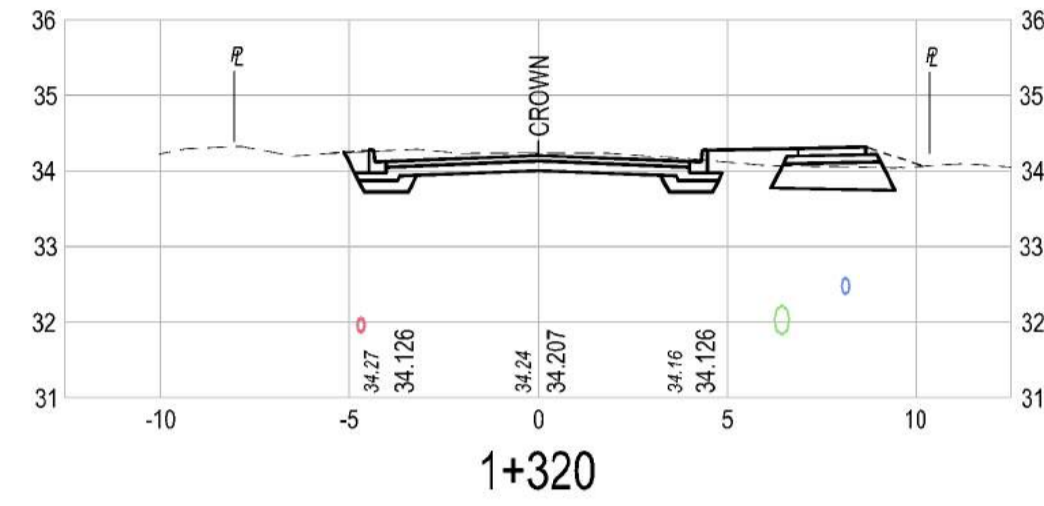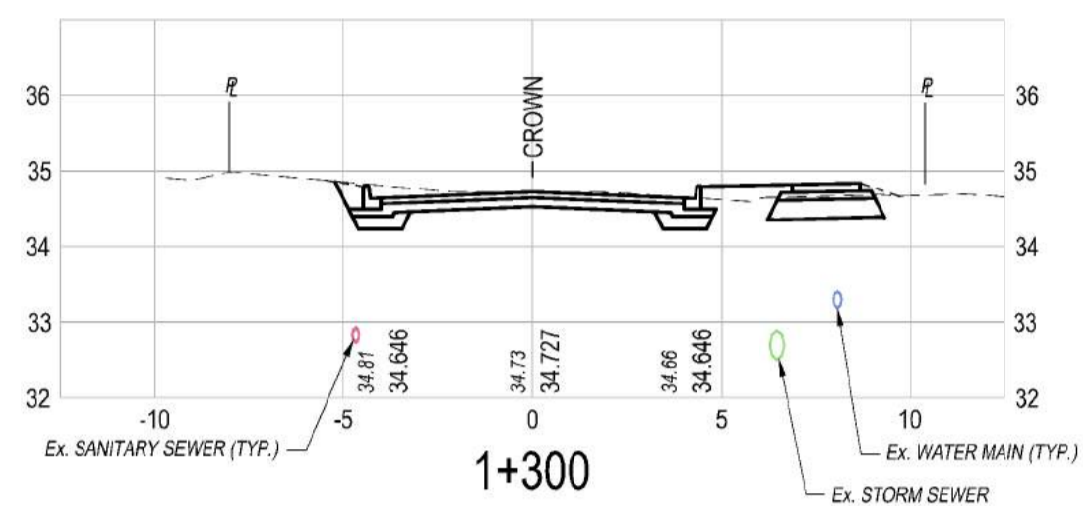


THIS DRAWING AND DESIGN IS THE PROPERTY OF McELHANNEY CONSULTING SERVICES LTD. (McELHANNEY) AND SHALL NOT BE USED, REPRODUCED OR REPRODUCED WITHOUT THE CONSENT OF McELHANNEY. McELHANNEY WILL NOT BE HELD RESPONSIBLE FOR THE IMPROPER OR UNAUTHORIZED USE OF THIS DRAWING AND DESIGN. THIS DRAWING AND DESIGN HAS BEEN PREPARED FOR THE CLIENT IDENTIFIED, TO MEET THE STANDARDS AND REQUIREMENTS OF THE APPLICABLE PUBLIC AGENCIES AT THE TIME OF PREPARATION. McELHANNEY, ITS EMPLOYEES, SUBCONSULTANTS AND AGENTS WILL NOT BE LIABLE FOR ANY LOSSES OR OTHER CONSEQUENCES RESULTING FROM THE USE OR RELIANCE UPON, OR ANY CHANGES MADE TO, THIS DRAWING, BY ANY THIRD PARTY, INCLUDING CONTRACTORS, SUPPLIERS, CONSULTANTS AND STAKEHOLDERS, OR THEIR EMPLOYEES OR AGENTS, WITHOUT McELHANNEY'S PRIOR WRITTEN CONSENT. INFORMATION ON EXISTING UNDERGROUND FACILITIES MAY NOT BE COMPLETE OR ACCURATE. McELHANNEY, ITS EMPLOYEES AND DIRECTORS ARE NOT RESPONSIBLE NOR LIABLE FOR THE LOCATION OF ANY UNDERGROUND CONDUITS, PIPES, CABLES OR OTHER FACILITIES WHETHER SHOWN OR OMITTED FROM THIS PLAN. PRIOR TO CONSTRUCTION CONTRACTOR SHALL EXPOSE LOCATIONS OF ALL EXISTING FACILITIES BY HAND DIGGING OR HYDROVAC AND ADVISE THE ENGINEER OF POTENTIAL CONFLICTS.

ORIGINAL DWG SIZE: A1 (594 x 841mm)

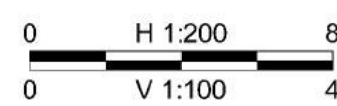






McElhanney
McElhanney Consulting Services Ltd.

495 Sixth Street
Courtenay BC
Canada V9N 6V4
Tel 250 338 5495

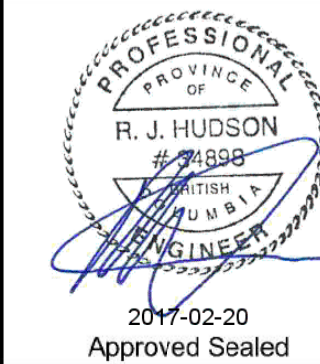

TOWN OF COMOX
1809 BEAUFORT AVENUE, COMOX BC
ROBB AVENUE UPGRADE - PHASE 2
CROSS SECTIONS 2
STEWART STREET TO PRITCHARD ROAD
ROBB AVENUE - CHURCH STREET TO PRITCHARD ROAD
COMOX, BC


Drawing No.	
C-212	
Project Number	Rev.
2211-47417-0	0

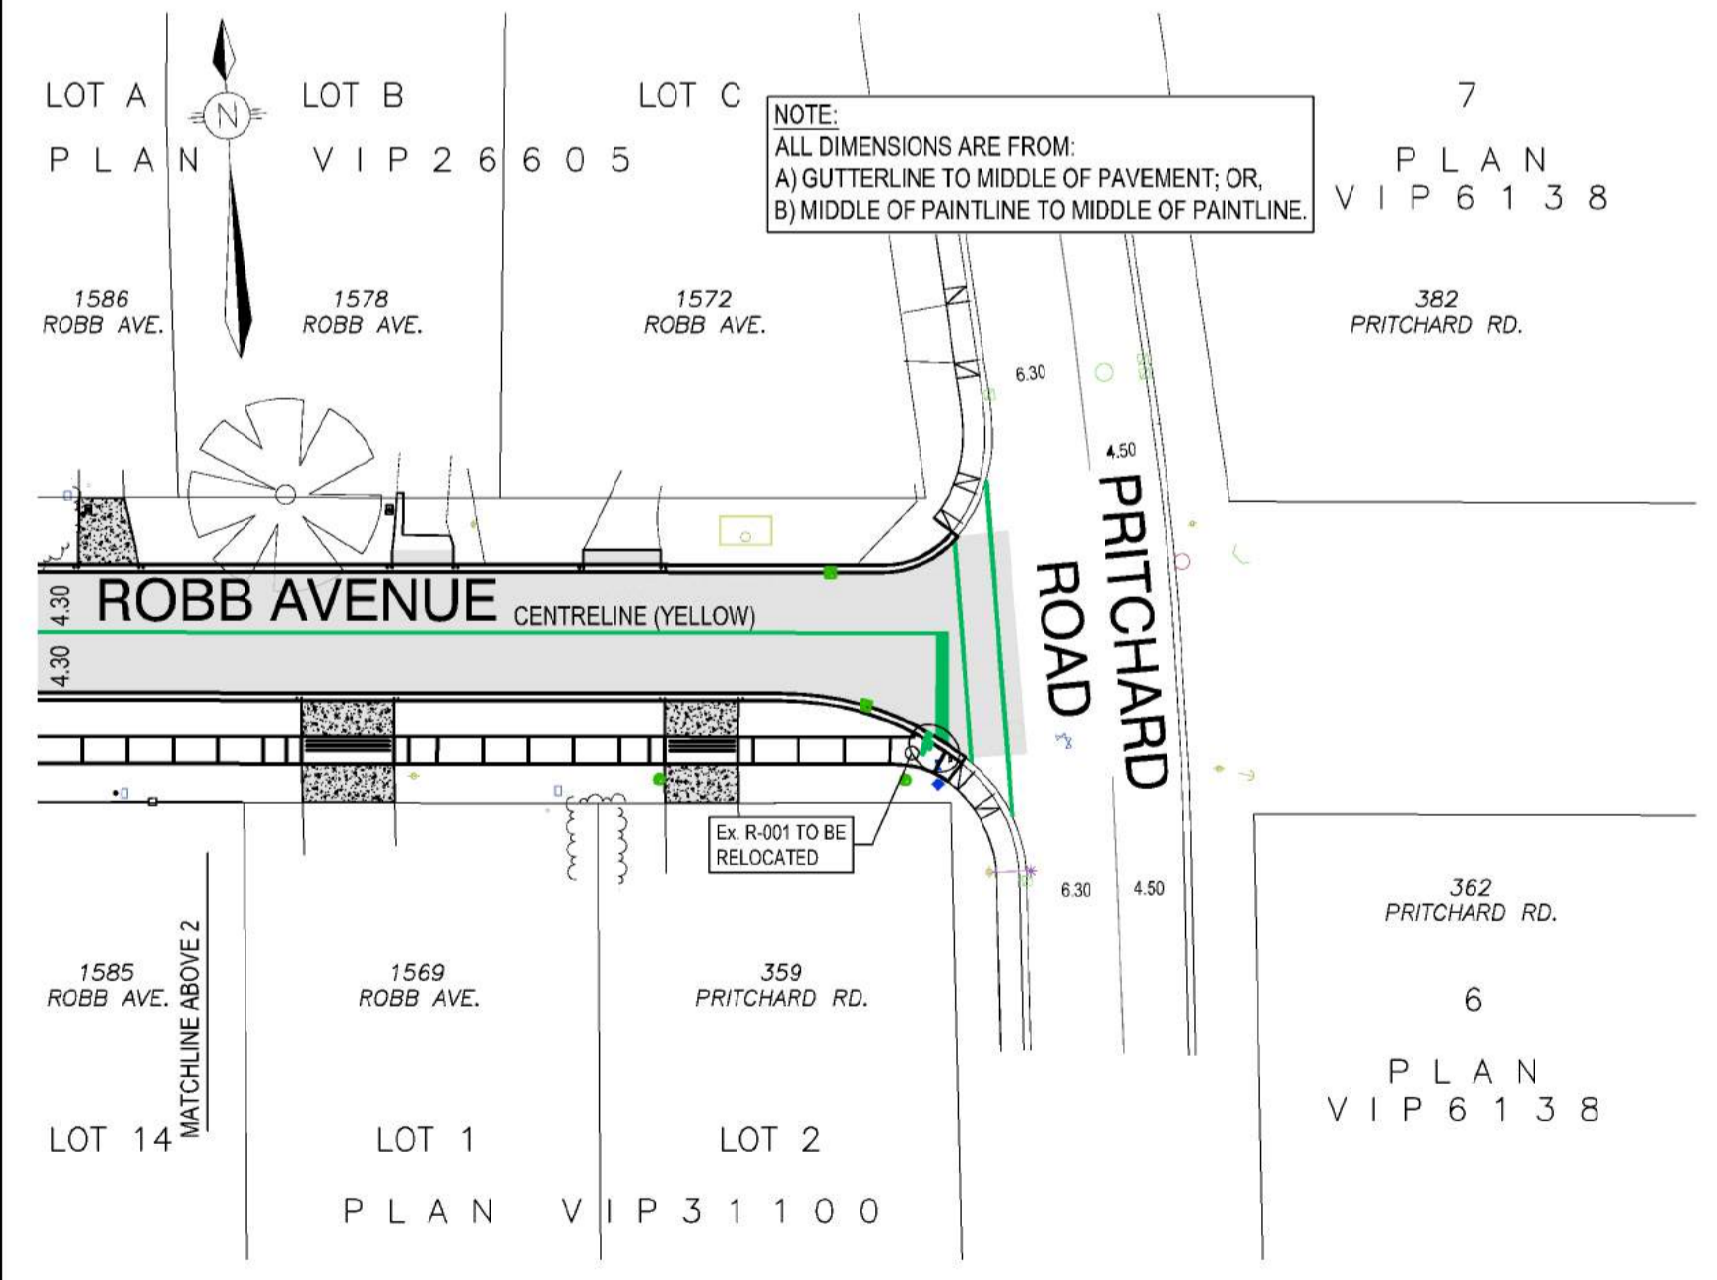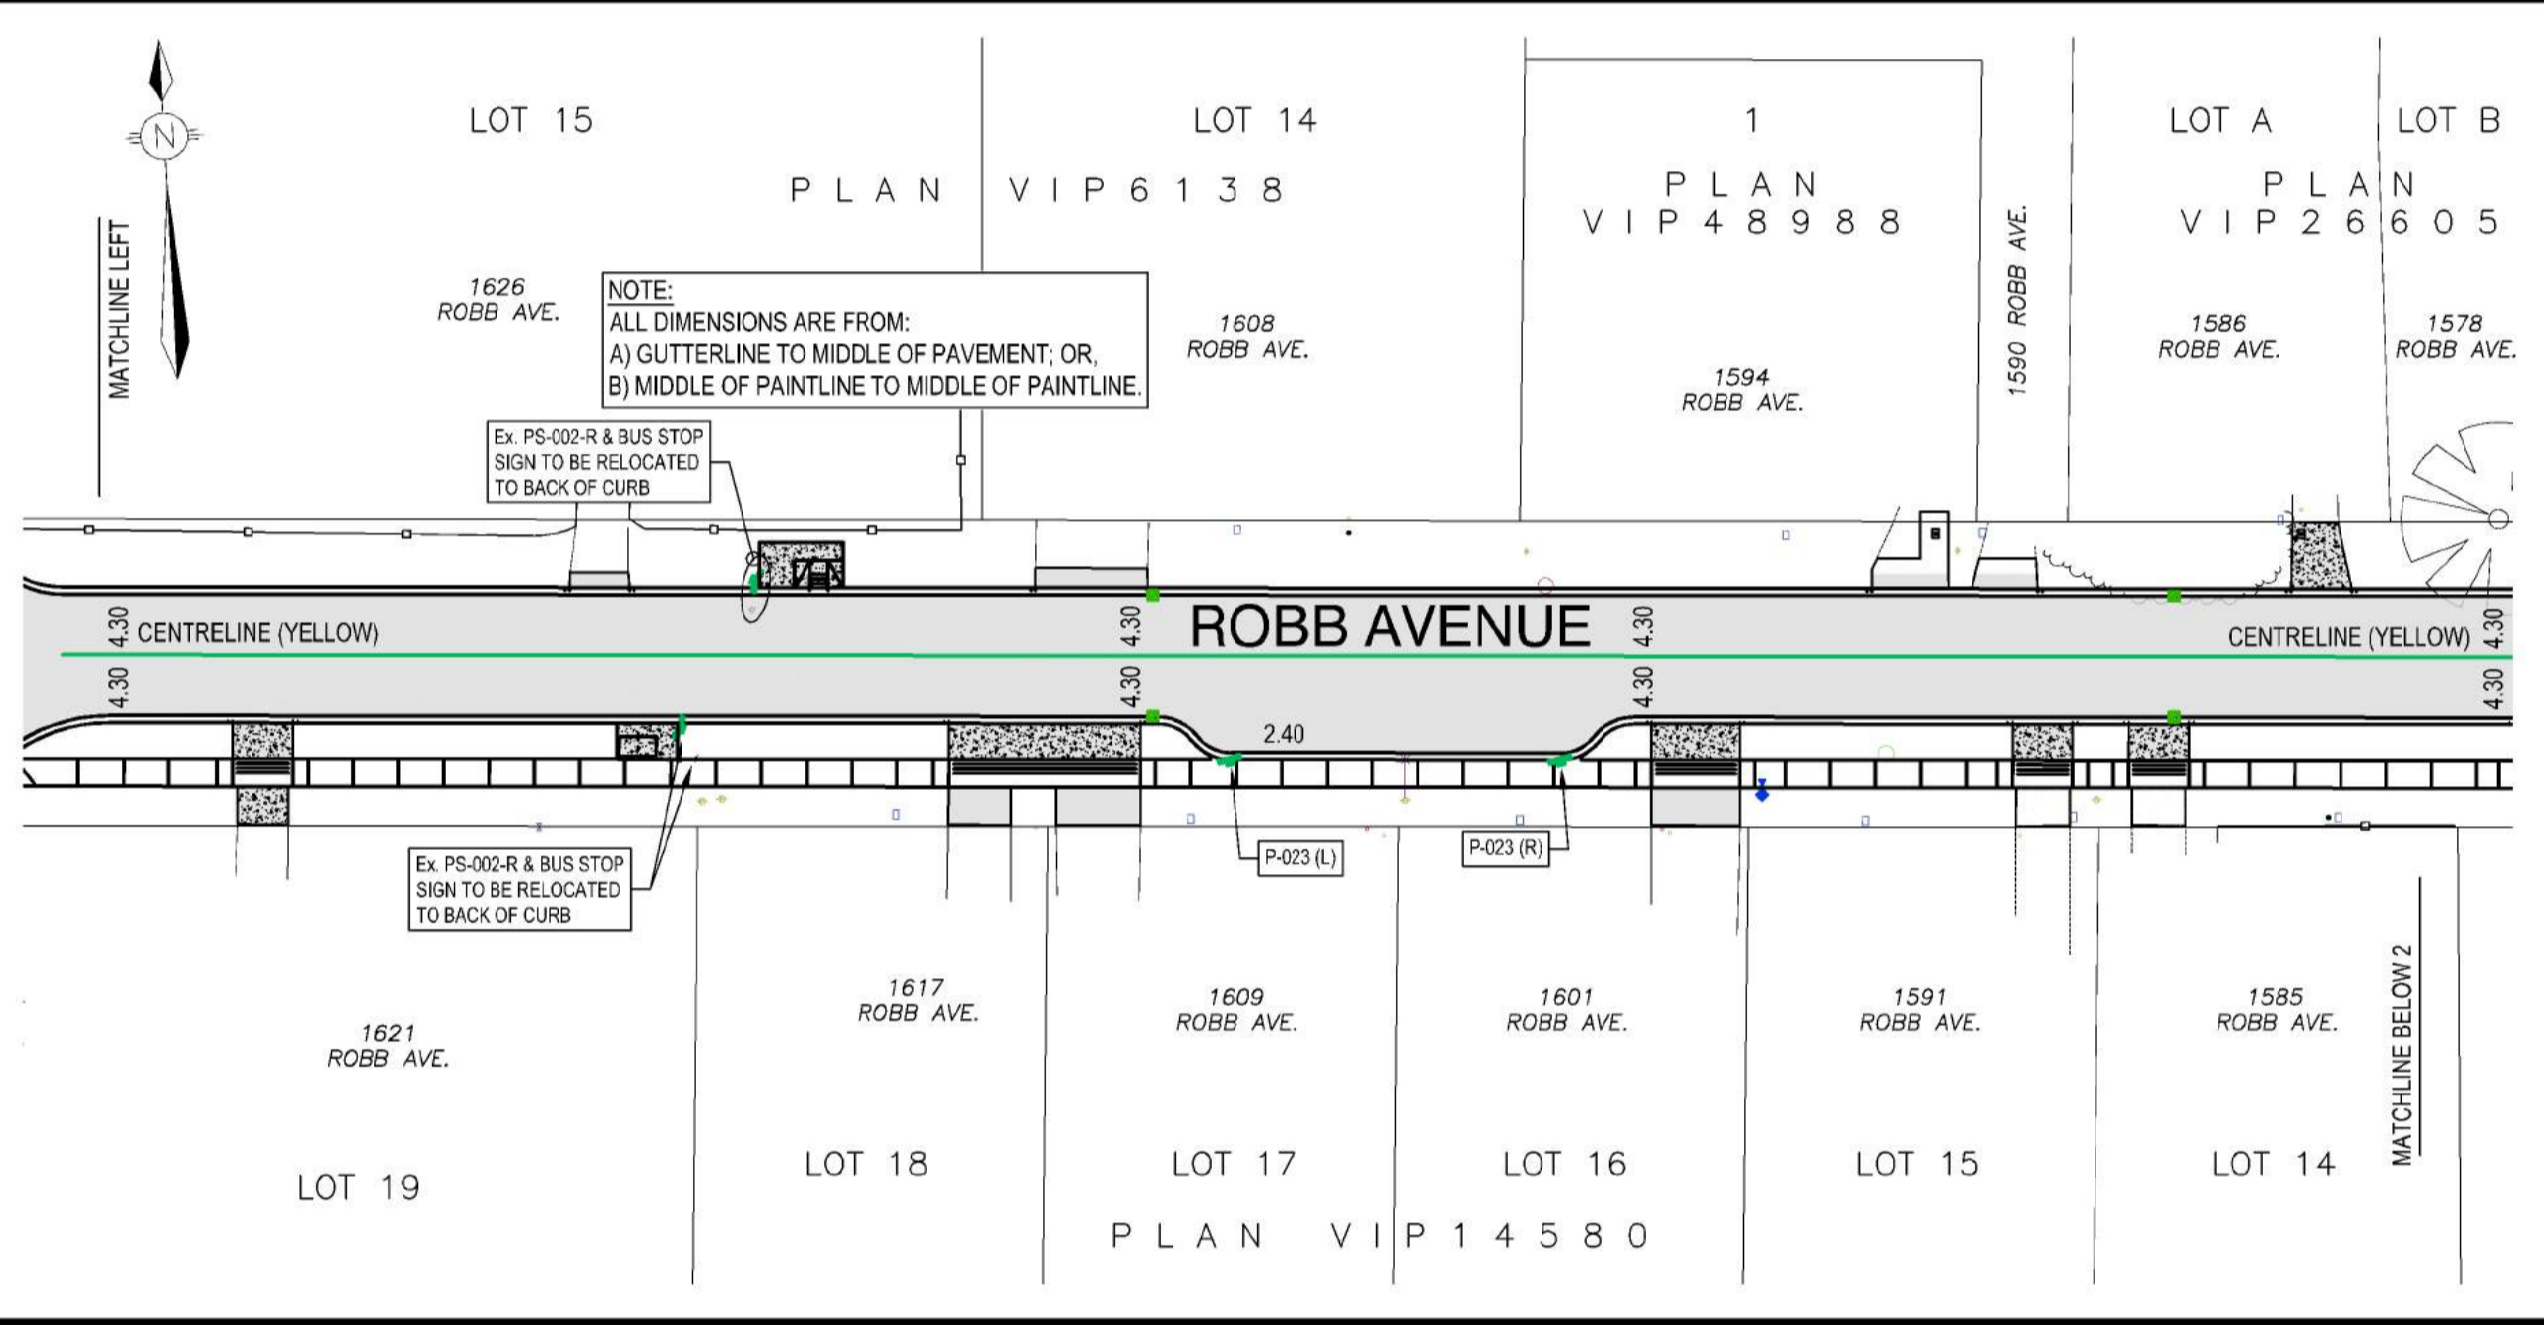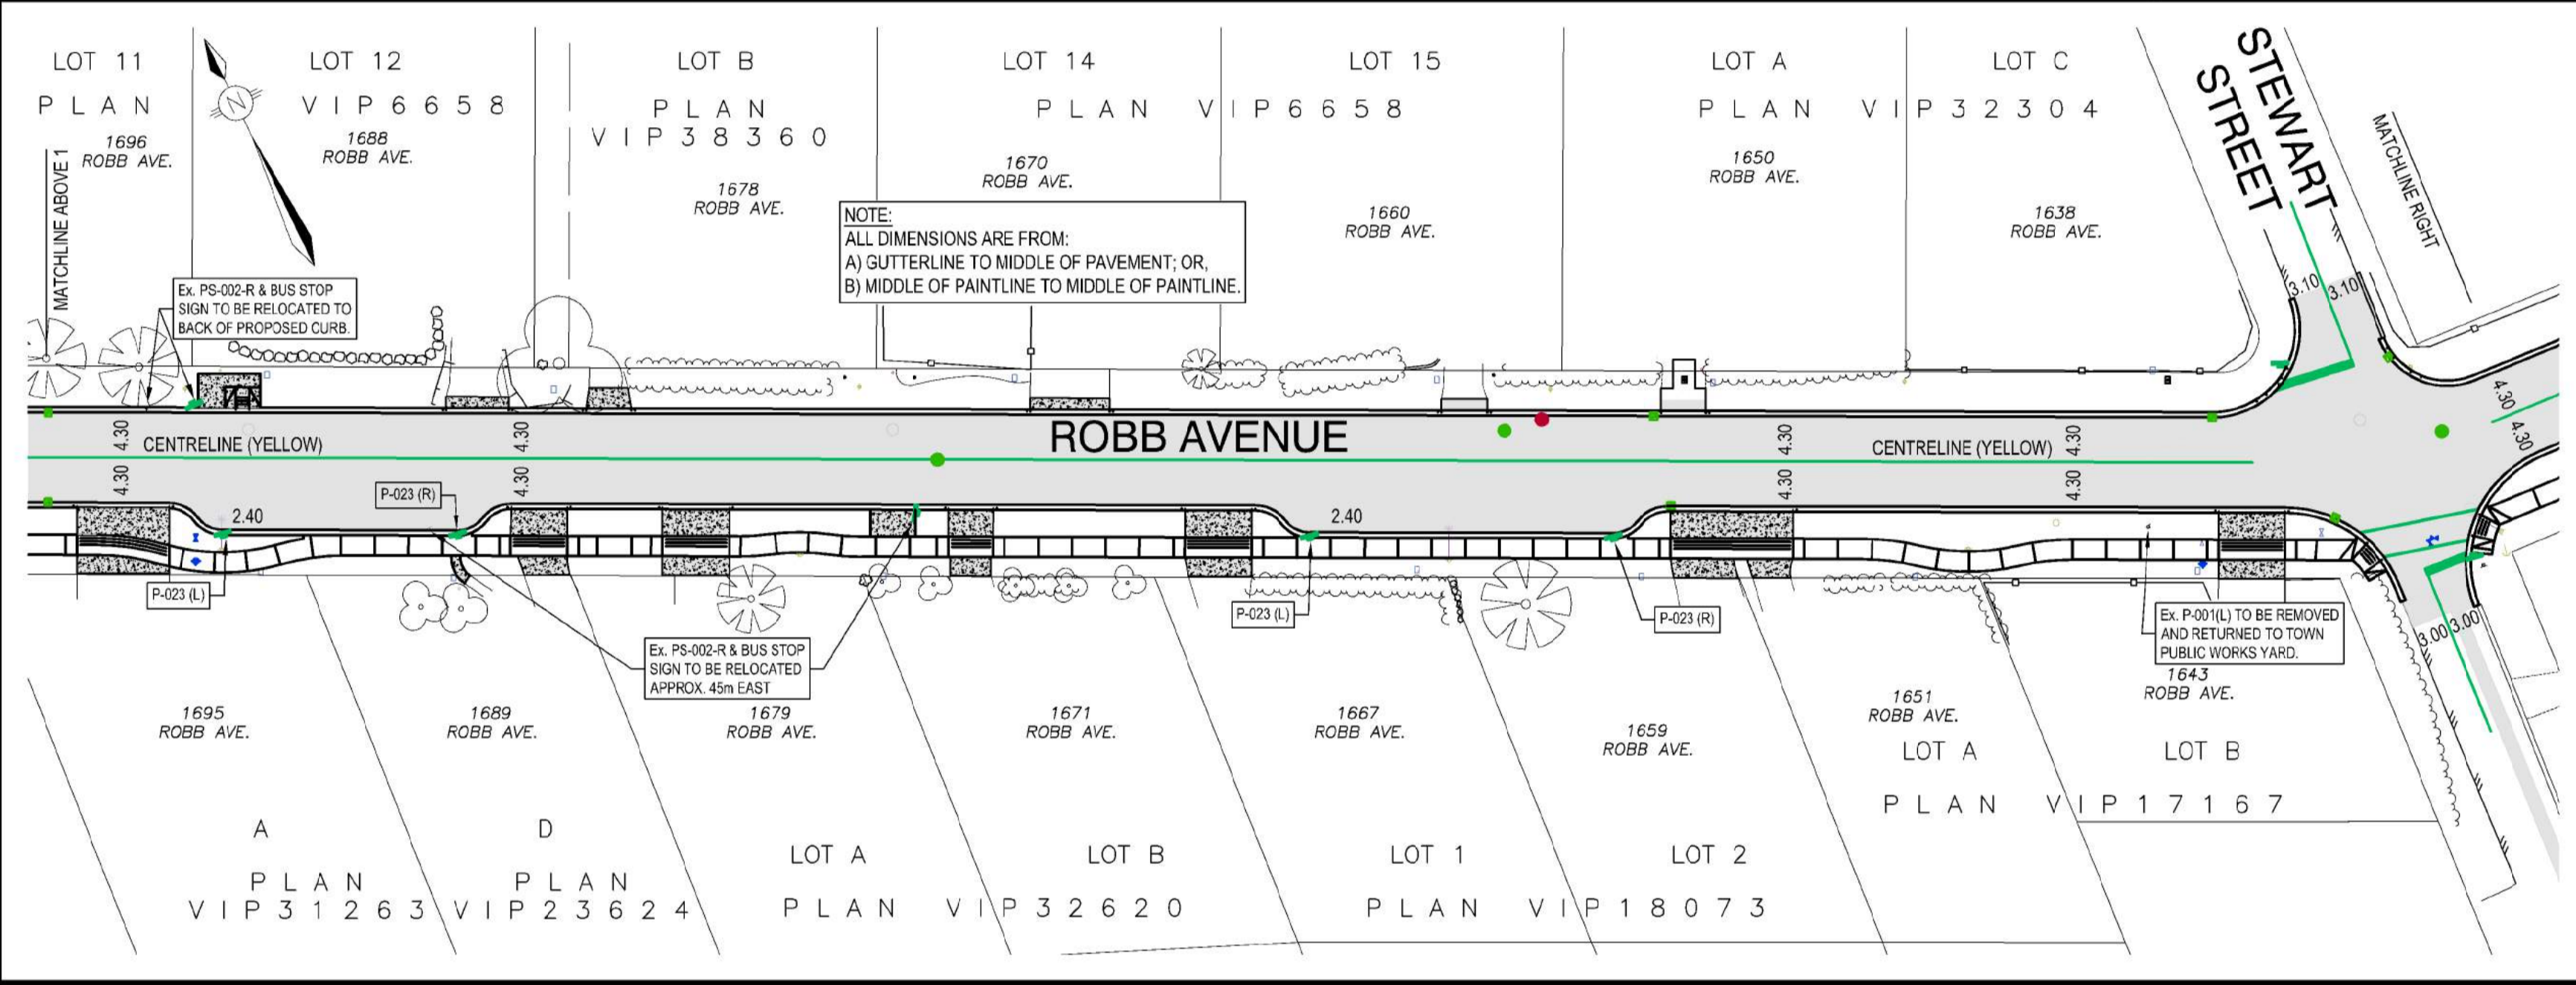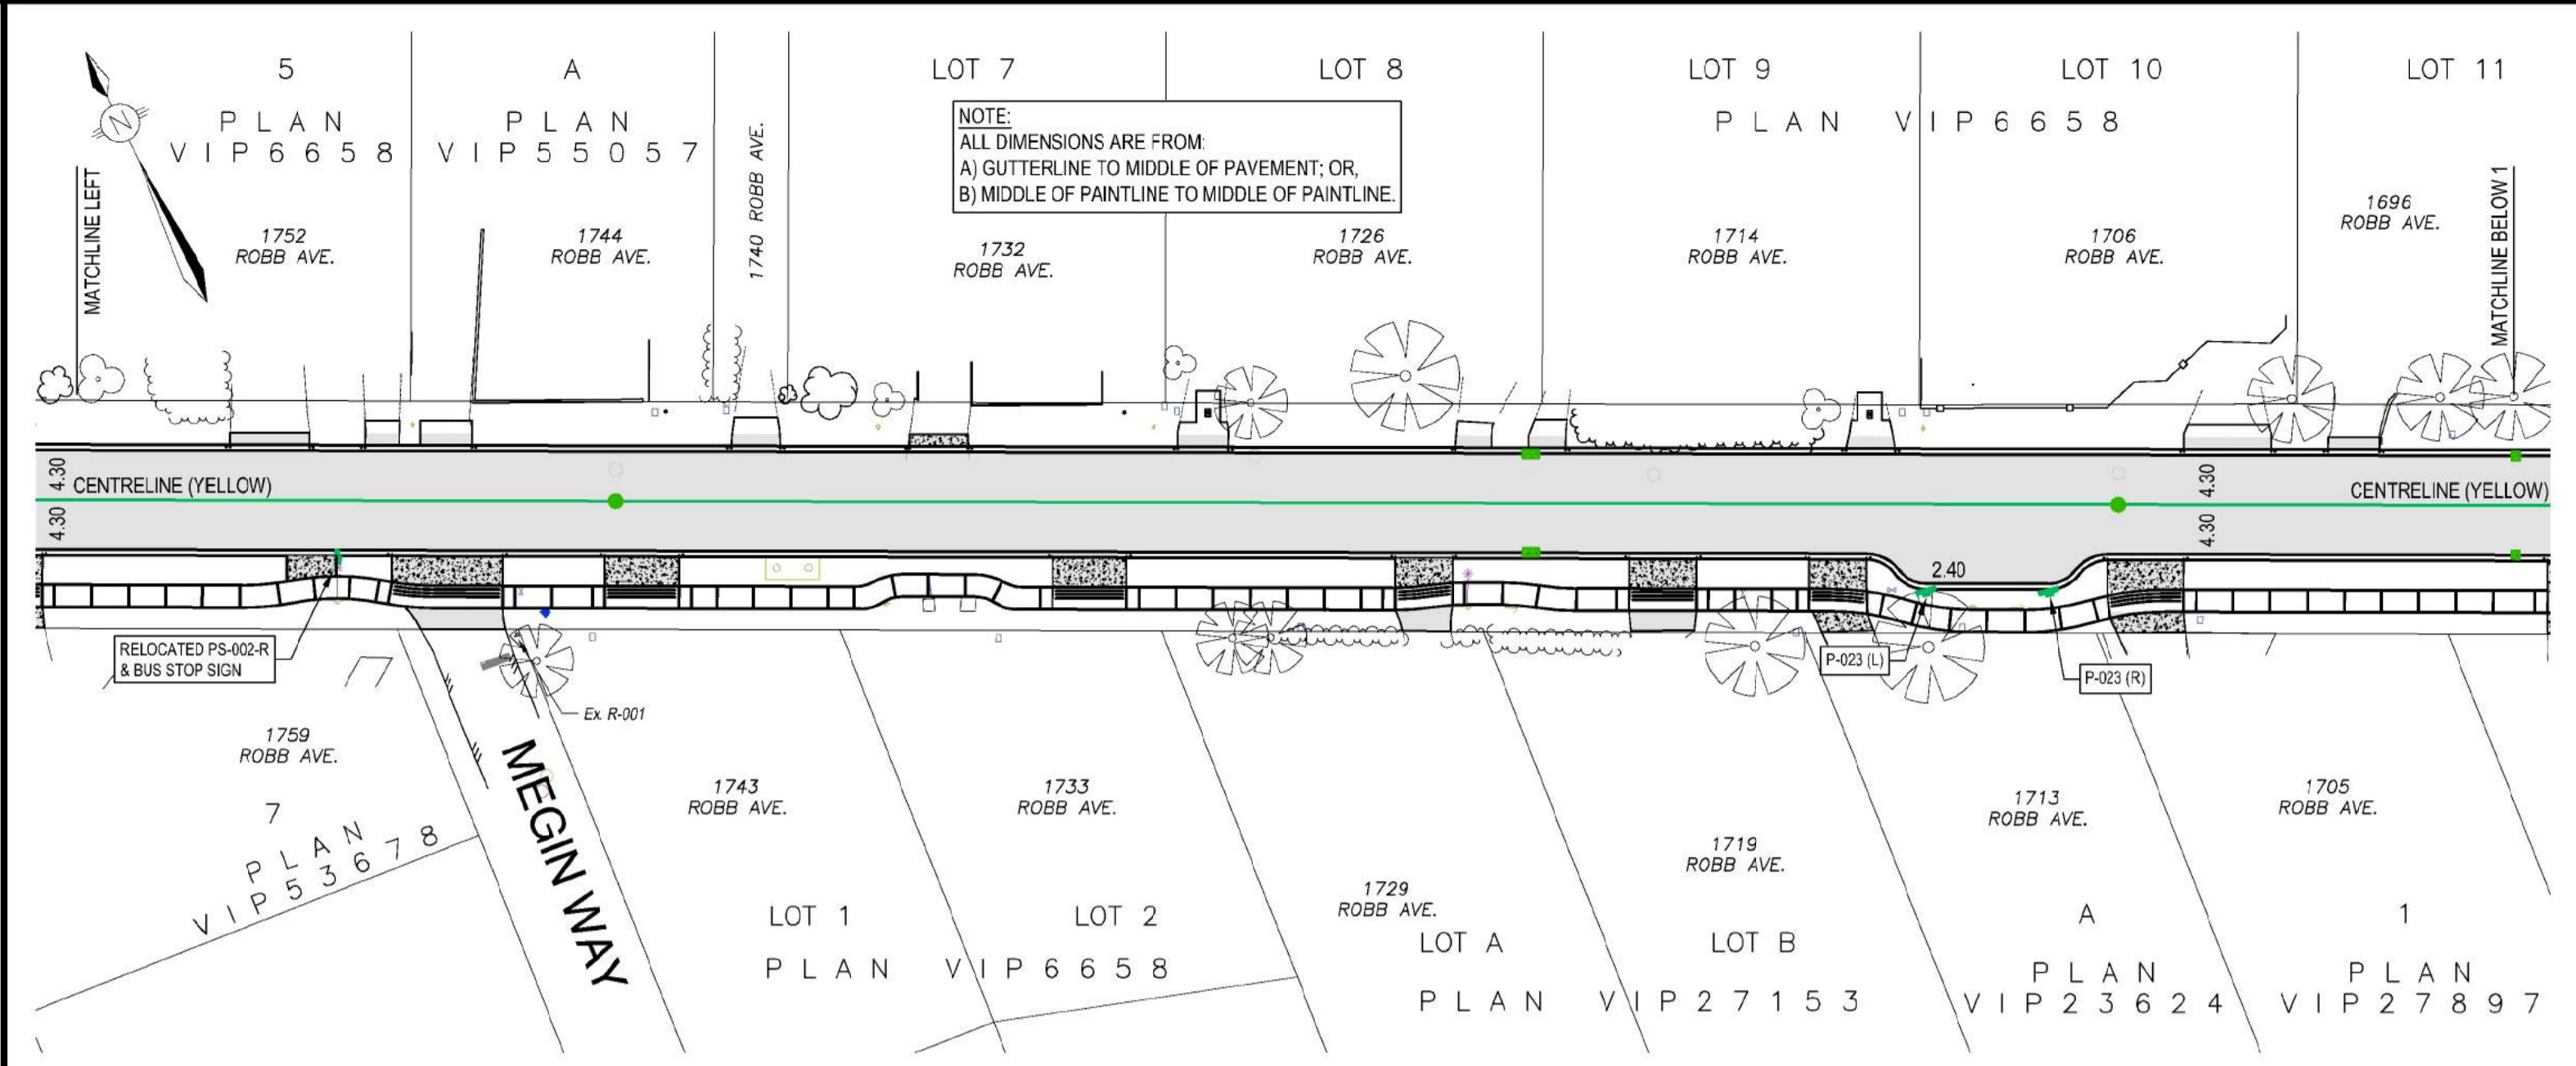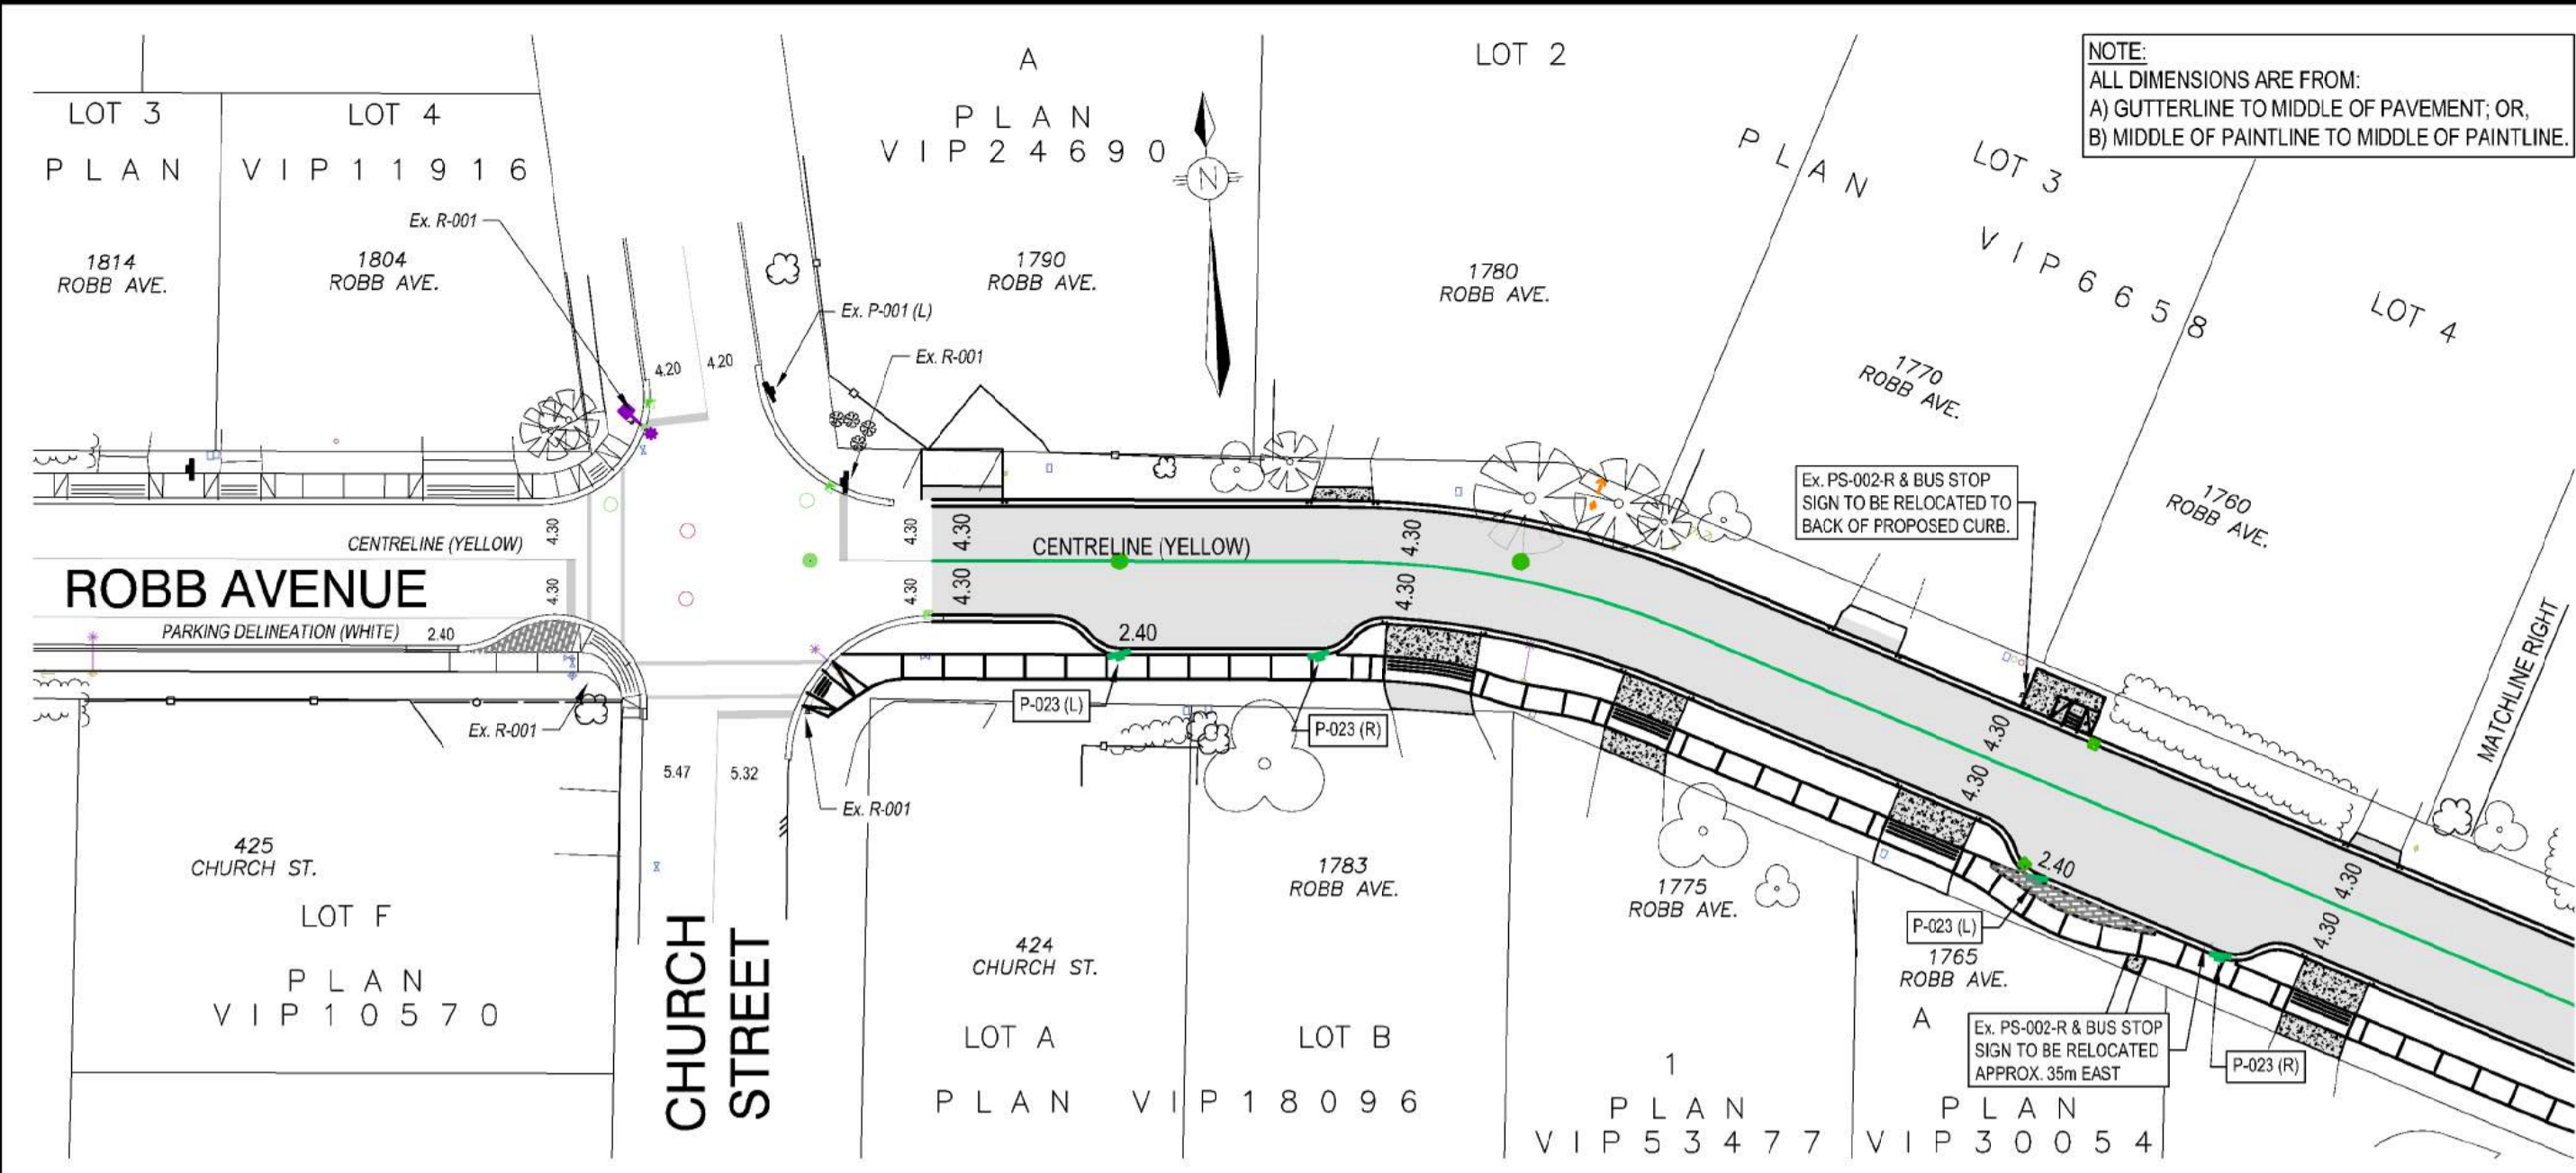

SIGNAGE & LINE PAINTING NOTES:

- PAVEMENT MARKINGS INCLUDING, BUT NOT LIMITED TO STOPBARS, CROSSWALKS, MERGE ARROWS, HATCH LINES AND LANE LINES, ARE TO BE THERMOPLASTIC PAINT TO TOWN OF COMOX SPECIFICATIONS:
 - MUST BE THERMOPLASTIC PAINT MATERIAL LAFRENTZ 0320 - WHITE
 - MUST BE THERMOPLASTIC PAINT MATERIAL LAFRENTZ 0358 - YELLOW
- SIGNS AS PER "MANUAL OF UNIFORM TRAFFIC CONTROL DEVICES FOR CANADA" EXCEPT BC MINISTRY OF TRANSPORT WHERE NOTED.
- ALL SIGNS MUST BE "HIGH INTENSITY" EXCEPT STREET BLADES.
- TOWN TO INSPECT ERADICATION OF LINES PRIOR TO NEW PAINT BEING INSTALLED. 48 HOURS NOTICE IS REQUIRED BY THE TOWN.
- CONTRACTOR TO CONTACT TOWN PUBLIC WORKS DIVISION TO ARRANGE FOR SIGMAN TO DEMONSTRATE/INSPECT SIGN INSTALLATION.
- ALL SIGNS TO BE INSTALLED AS PER MoTI SPEC. DWG. No. SP635-3.6.1. SIGN BASES PER MoTI STD. DWG. SP935-1.144 (OR APPROVED EQUIVALENT)
- CONTRACTOR TO INSTALL ROAD MARKINGS TO MoTI SPECIFICATIONS.

DESIGN SPEED
ROBB AVENUE = 50 km/h

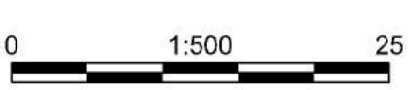

SIGN DESIGNATION TABLE

DESCRIPTION	TAC SIGN DESIGNATION	MoTI SIGN DESIGNATION
STOP	RA-1	R-001
NO PARKING SYMBOL - BUS STOP	RB-58 (L)	PS-002-R
NO PARKING LEFT	RB-51 (L)	P-001 (L)
PARKING PERMITTED PARALLEL ONLY - LEFT	RB-53 (L)	P-023 (L)
PARKING PERMITTED PARALLEL ONLY - RIGHT	RB-53 (R)	P-023 (R)

Rev	Date	Description	Drawn	Design	App'd
0	2017-02-20	ISSUED FOR TENDER			
PB	2016-02-23	ISSUED FOR 95% COMPLETION REVIEW			
PA	2016-01-25	ISSUED FOR 75% COMPLETION REVIEW			

THIS DRAWING AND DESIGN IS THE PROPERTY OF McELHANNEY CONSULTING SERVICES LTD. McELHANNEY AND SHALL NOT BE USED, REPRODUCED OR REPRODUCED WITHOUT THE CONSENT OF McELHANNEY. McELHANNEY WILL NOT BE HELD RESPONSIBLE FOR THE IMPROPER OR UNAUTHORIZED USE OF THIS DRAWING AND DESIGN. THIS DRAWING AND DESIGN HAS BEEN PREPARED FOR THE CLIENT IDENTIFIED, TO MEET THE STANDARDS AND REQUIREMENTS OF THE APPLICABLE PUBLIC AGENCIES AT THE TIME OF PREPARATION. McELHANNEY, ITS EMPLOYEES, SUBCONSULTANTS AND AGENTS WILL NOT BE LIABLE FOR ANY LOSSES OR OTHER CONSEQUENCES RESULTING FROM THE USE OR RELIANCE UPON, OR ANY CHANGES MADE TO, THIS DRAWING, BY ANY THIRD PARTY, INCLUDING CONTRACTORS, SUPPLIERS, CONSULTANTS AND STAKEHOLDERS, OR THEIR EMPLOYEES OR AGENTS, WITHOUT McELHANNEY'S PRIOR WRITTEN CONSENT. INFORMATION ON EXISTING UNDERGROUND FACILITIES MAY NOT BE COMPLETE OR ACCURATE. McELHANNEY, ITS EMPLOYEES AND DIRECTORS ARE NOT RESPONSIBLE NOR LIABLE FOR THE LOCATION OF ANY UNDERGROUND CONDUITS, PIPES, CABLES OR OTHER FACILITIES WHETHER SHOWN OR OMITTED FROM THIS PLAN. PRIOR TO CONSTRUCTION CONTRACTOR SHALL EXPOSE LOCATIONS OF ALL EXISTING FACILITIES BY HAND DIGGING OR HYDROVAC AND ADVISE THE ENGINEER OF POTENTIAL CONFLICTS.

ORIGINAL DWG SIZE: A1 (594 x 841mm)

McElhanney
McElhanney Consulting Services Ltd.






495 Sixth Street
Courtenay BC
Canada V9N 6V4
Tel 250 338 5495



TOWN OF COMOX
1809 BEAUFORT AVENUE, COMOX, BC
**ROBB AVENUE UPGRADE - PHASE 2
SIGNAGE / LINE PAINTING PLAN**
ROBB AVENUE - CHURCH STREET TO PRITCHARD ROAD
COMOX, BC


Drawing No.
C-213
Project Number
2211-47417-0
Rev.
0

McElhanney S0-A1-154523

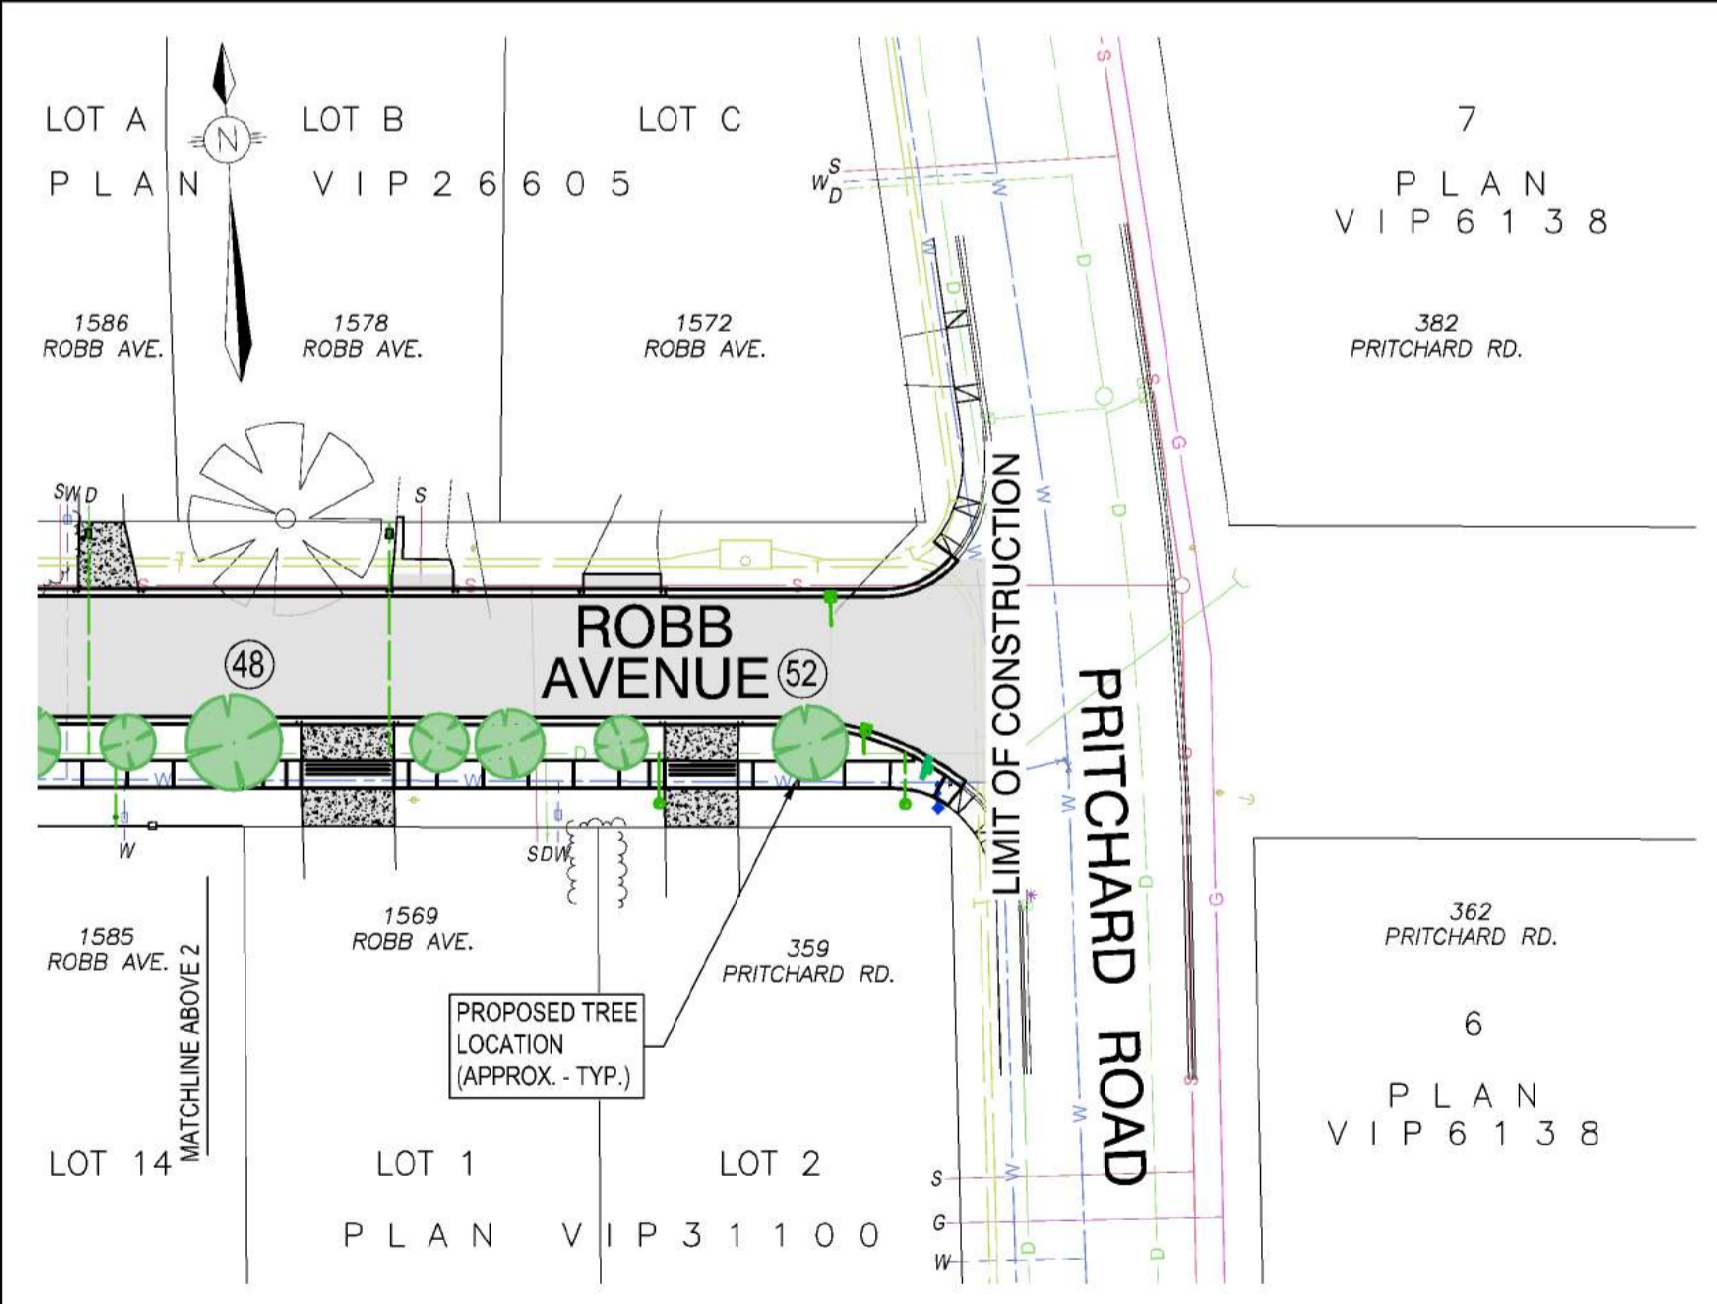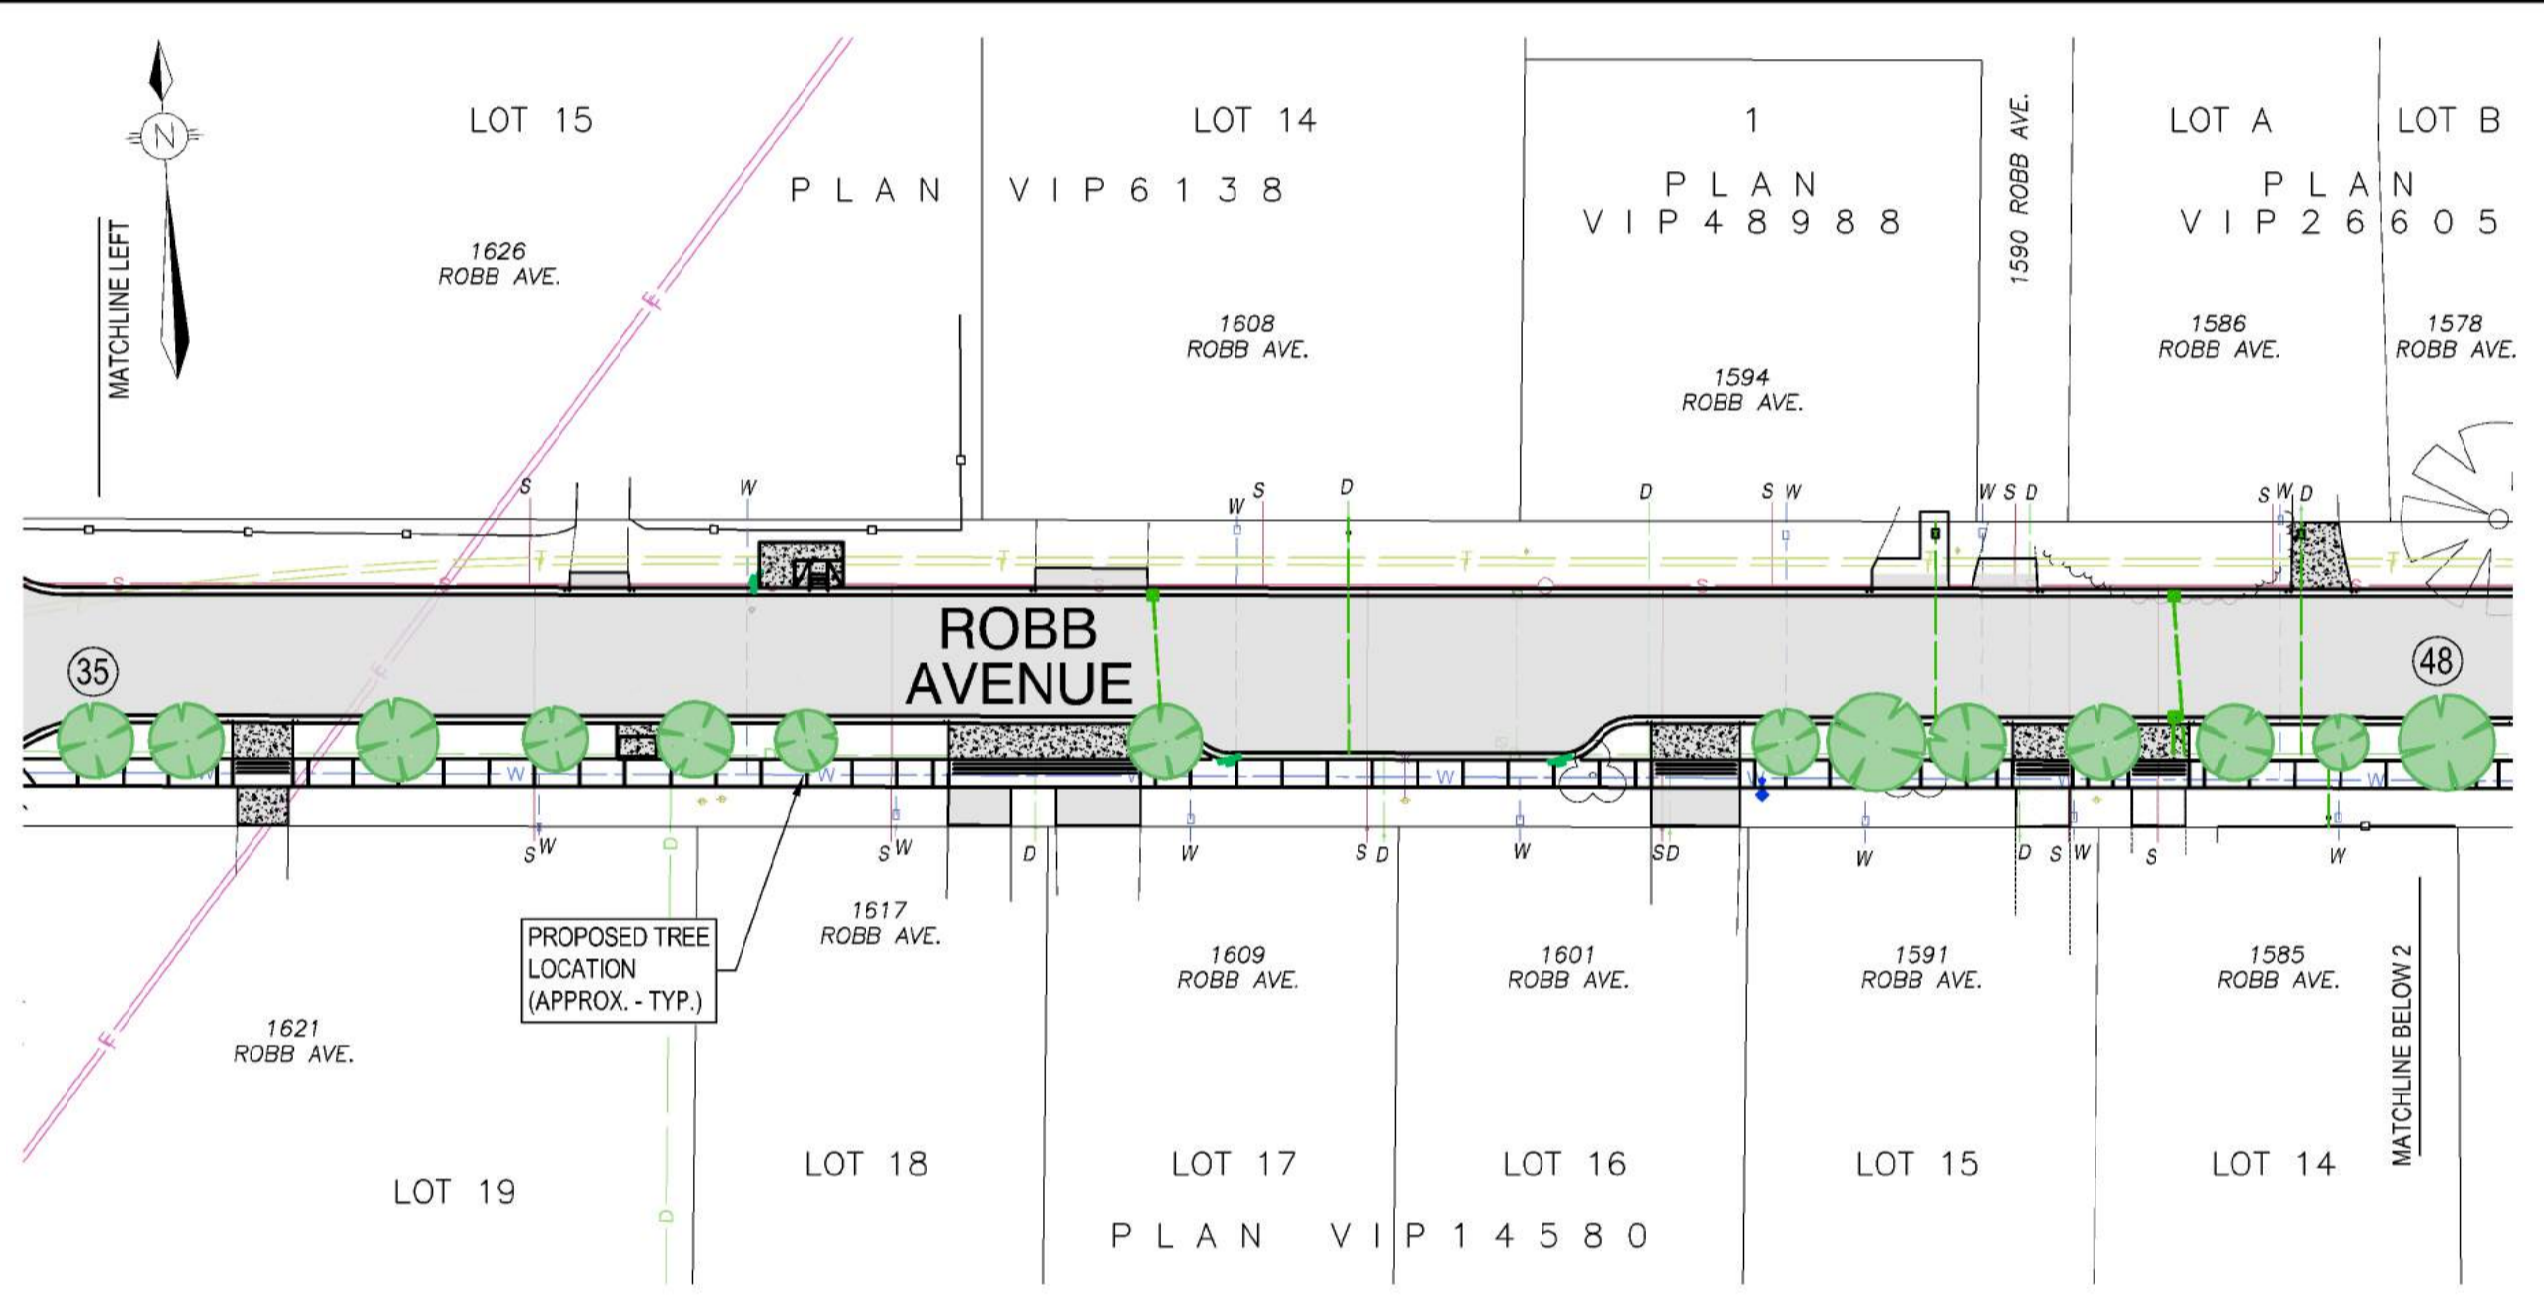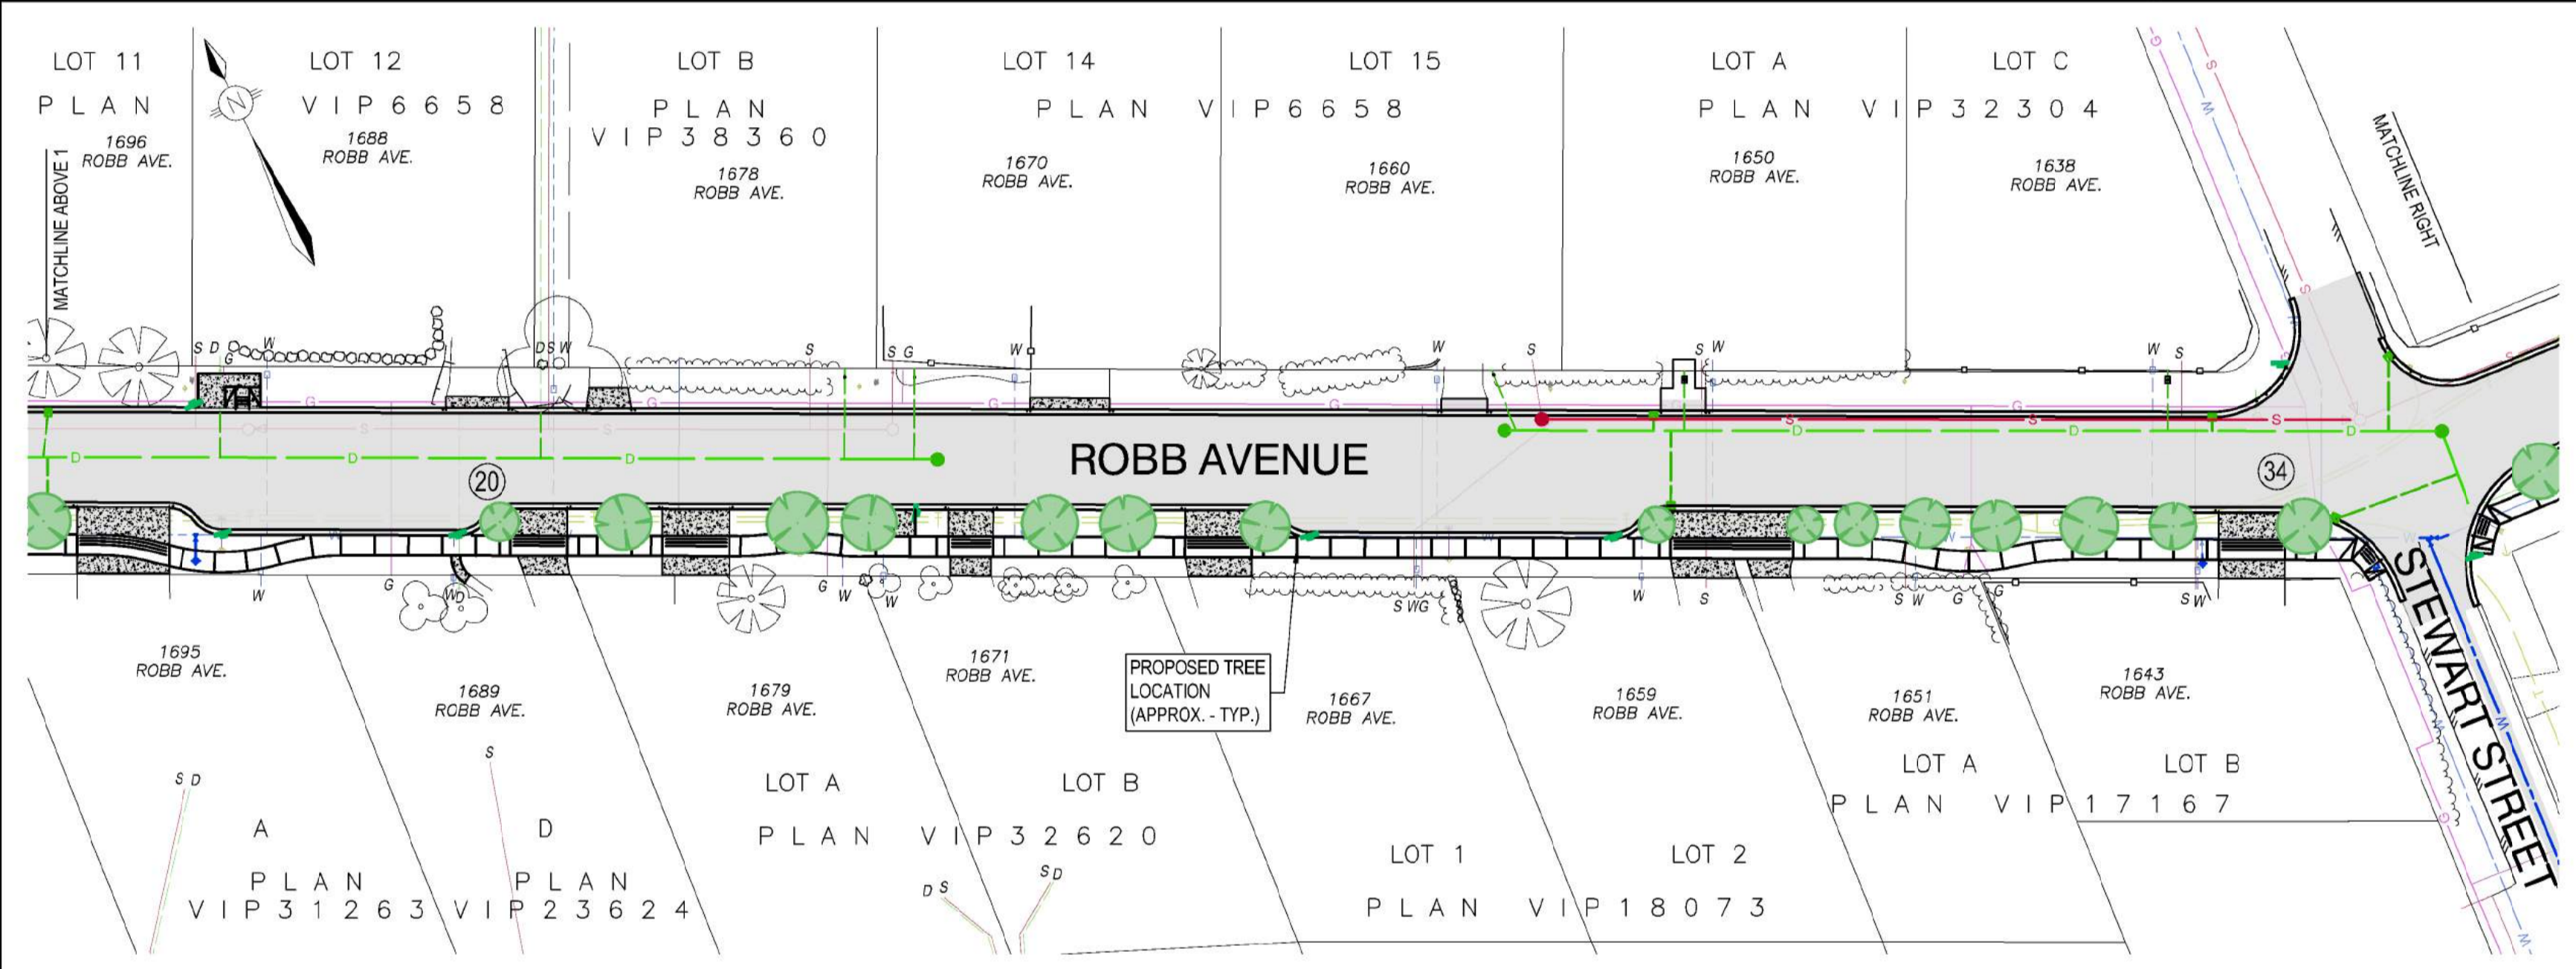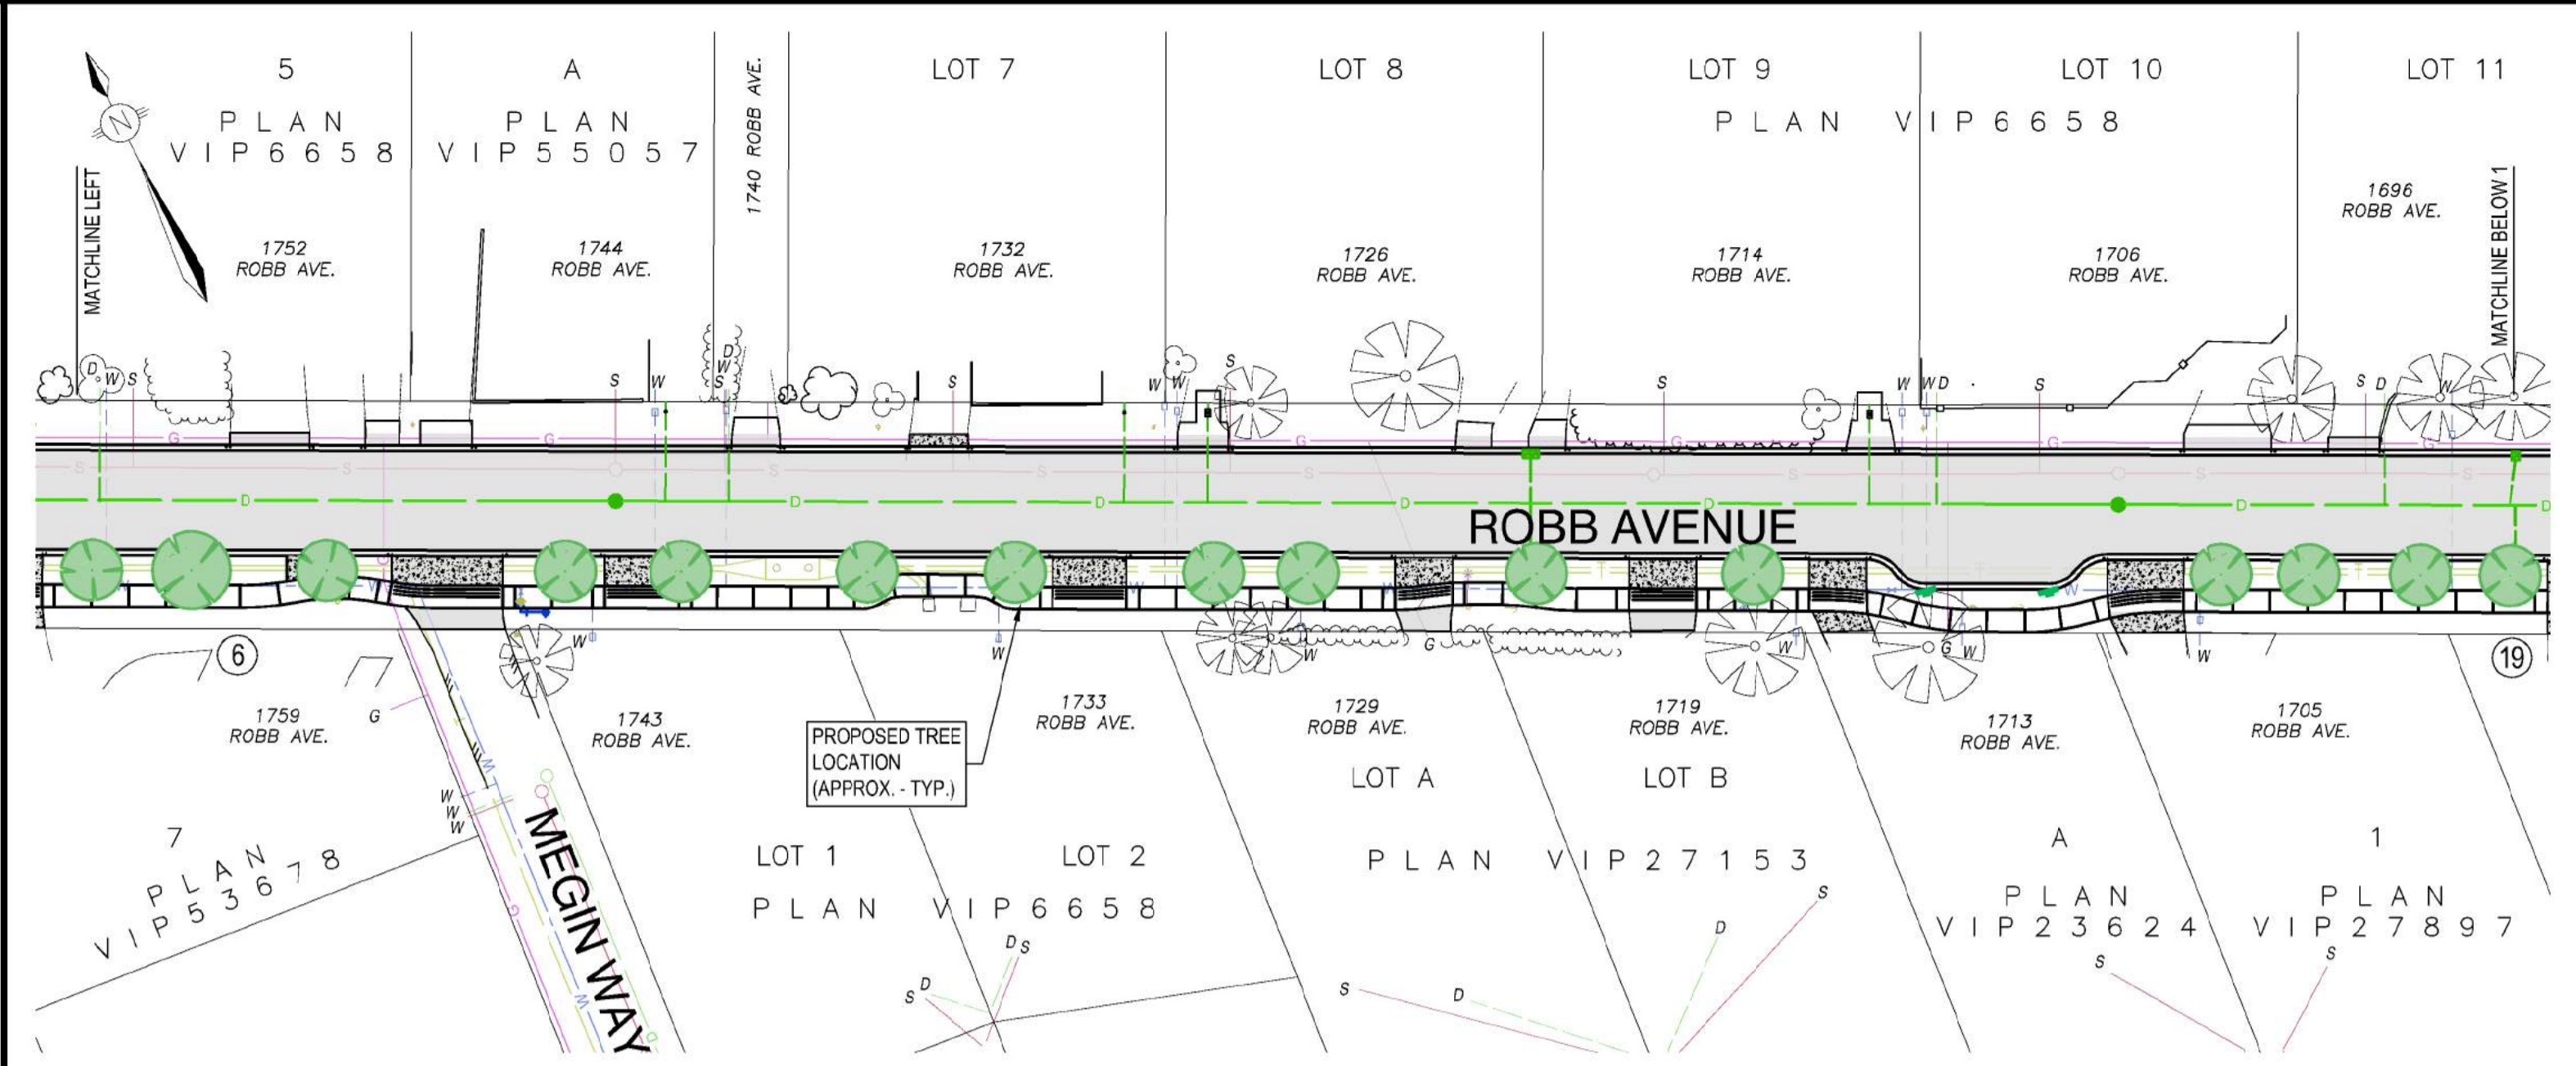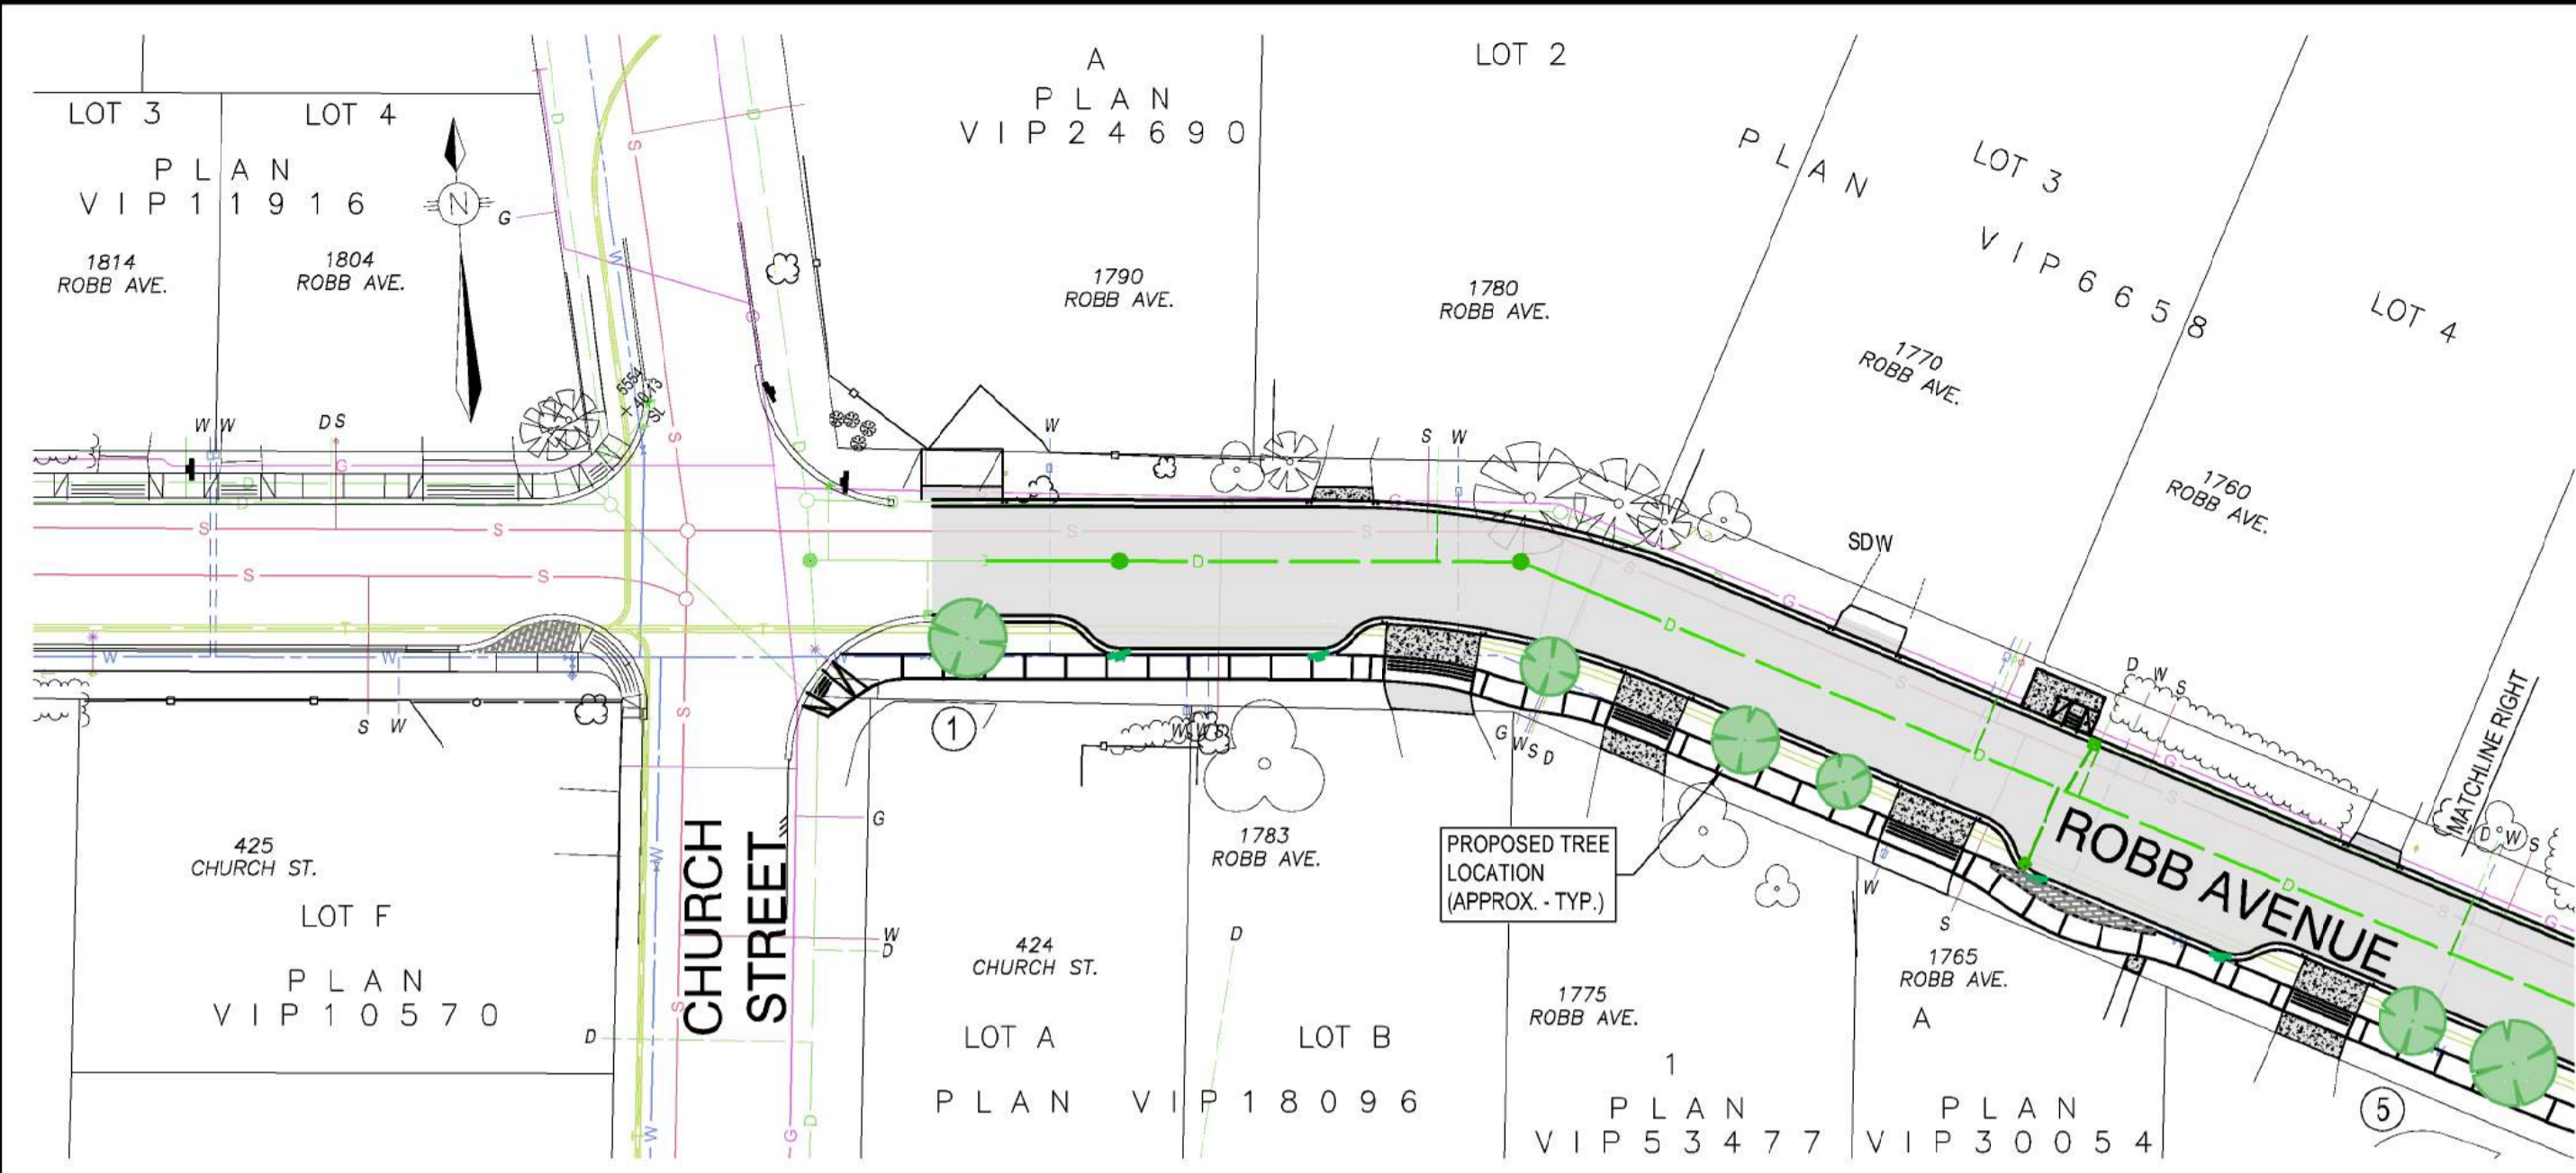

LEGEND		
EXISTING	DESCRIPTION	PROPOSED
	WATERMAIN	
	SANITARY SEWER	
	STORM SEWER	
	OPEN DITCH	
	PAVEMENT	
	CURB	
	SIDEWALK	
	GASMAIN	
	WATER VALVE	
	HYDRANT ASSEMBLY	
	BLOW-OFF	
	MANHOLE	
	CLEANOUT	
	CATCH BASIN	
	UTILITY POLE	
	STREETLIGHT	

NOTES:
 1a. PROPOSED TREE SPECIES WITHIN BOULEVARD TO BE SPACED AT APPROXIMATE 10m ON CENTER AND ALTERNATING SPECIES.
 1b. ALL PROPOSED STREET TREES TO BE SUPPLIED AND INSTALLED BY TOWN FORCES.
 1c. CONTRACTOR TO PREPARE 0.4m DEEP x 1.0m DIAMETER ROOT BALL VOID AT EACH PROPOSED TREE LOCATION.
 2. FINAL TREE LOCATIONS TO BE PROVIDED IN FIELD, BY TOWN OF COMOX PARKS DEPT. STAFF.
 3. IRRIGATION DESIGN AND INSTALLATION BY TOWN OF COMOX PARKS DEPT.
TREE SPECIES:
 1. MAGNOLIA GALAXY (PINK FLOWERING) x 26
 2. PRUNUS SHIROTAE (WHITE FLOWERING) x 26

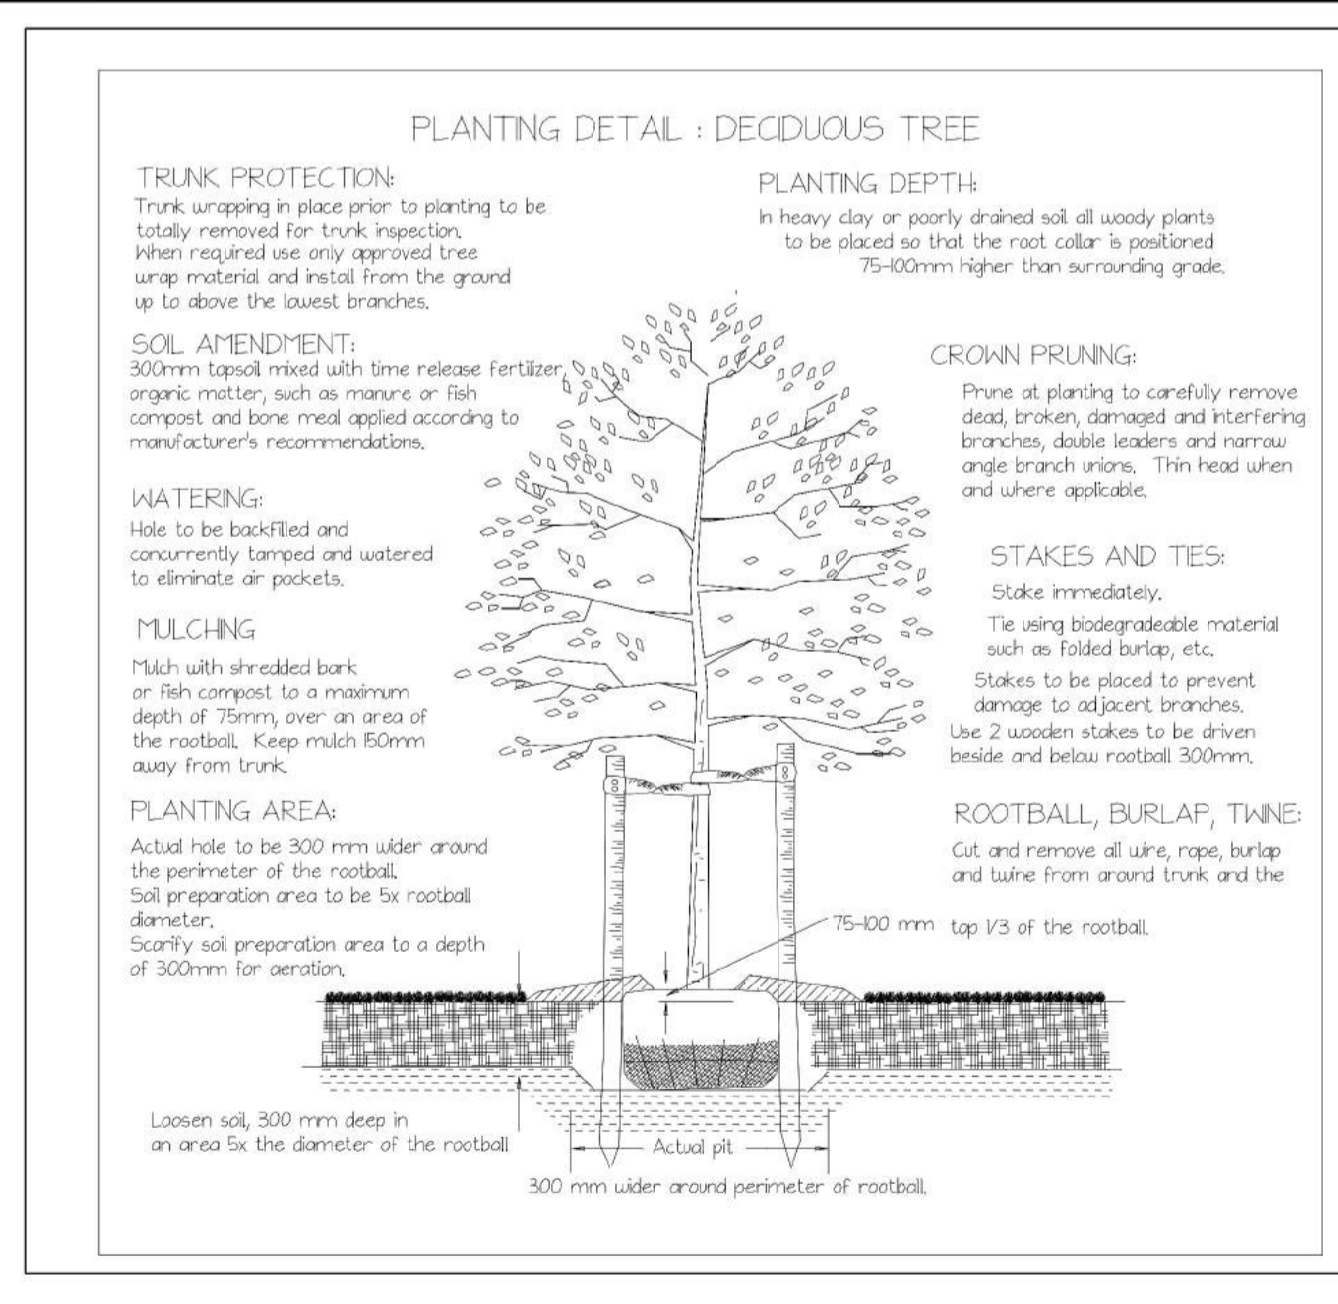

THIS DRAWING AND DESIGN IS THE PROPERTY OF McELHANNEY CONSULTING SERVICES LTD. McELHANNEY AND SHALL NOT BE USED, REPRODUCED OR REPRODUCED WITHOUT THE CONSENT OF McELHANNEY. McELHANNEY WILL NOT BE HELD RESPONSIBLE FOR THE IMPROPER OR UNAUTHORIZED USE OF THIS DRAWING AND DESIGN. THIS DRAWING AND DESIGN HAS BEEN PREPARED FOR THE CLIENT IDENTIFIED, TO MEET THE STANDARDS AND REQUIREMENTS OF THE APPLICABLE PUBLIC AGENCIES AT THE TIME OF PREPARATION. McELHANNEY, ITS EMPLOYEES, SUBCONSULTANTS AND AGENTS WILL NOT BE LIABLE FOR ANY LOSSES OR OTHER CONSEQUENCES RESULTING FROM THE USE OR RELIANCE UPON, OR ANY CHANGES MADE TO, THIS DRAWING, BY ANY THIRD PARTY, INCLUDING CONTRACTORS, SUPPLIERS, CONSULTANTS AND STAKEHOLDERS, OR THEIR EMPLOYEES OR AGENTS, WITHOUT McELHANNEY'S PRIOR WRITTEN CONSENT. INFORMATION ON EXISTING UNDERGROUND FACILITIES MAY NOT BE COMPLETE OR ACCURATE. McELHANNEY, ITS EMPLOYEES AND DIRECTORS ARE NOT RESPONSIBLE NOR LIABLE FOR THE LOCATION OF ANY UNDERGROUND CONDUITS, PIPES, CABLES OR OTHER FACILITIES WHETHER SHOWN OR OMITTED FROM THIS PLAN. PRIOR TO CONSTRUCTION CONTRACTOR SHALL EXPOSE LOCATIONS OF ALL EXISTING FACILITIES BY HAND DIGGING OR HYDROVAC AND ADVISE THE ENGINEER OF POTENTIAL CONFLICTS.



ORIGINAL DWG SIZE: A1 (594 x 841mm)

McElhanney
 McElhanney Consulting Services Ltd.

495 Sixth Street
 Courtenay BC
 Canada V9N 6V4
 Tel 250 338 5495



TOWN OF COMOX
 1809 BEAUFORT AVENUE, COMOX, BC
ROBB AVENUE UPGRADE - PHASE 2
STREET TREE PLANTING PLAN
 ROBB AVENUE - CHURCH STREET TO PRITCHARD ROAD
 COMOX, BC

Drawing No. **C-214**
 Project Number 2211-47417-0
 Rev. 0

DATE: 2017-02-27 13:38 FILE: C:\211\Engineering\0200-47996\417-01\Town Robb Ph. 2 & 3\Engineering\0200-47996\417-01\Drawings\Call ID File\417-01_Sheets_Phase 2.dwg

DESTROY ALL PRINTS BEARING PREVIOUS REVISION