


BENCHMARK:
CONTROL POINT F5136 LOCATED AT
NORTH EAST CORNER #2031 ROBB AVENUE
ELEV. = 50.162

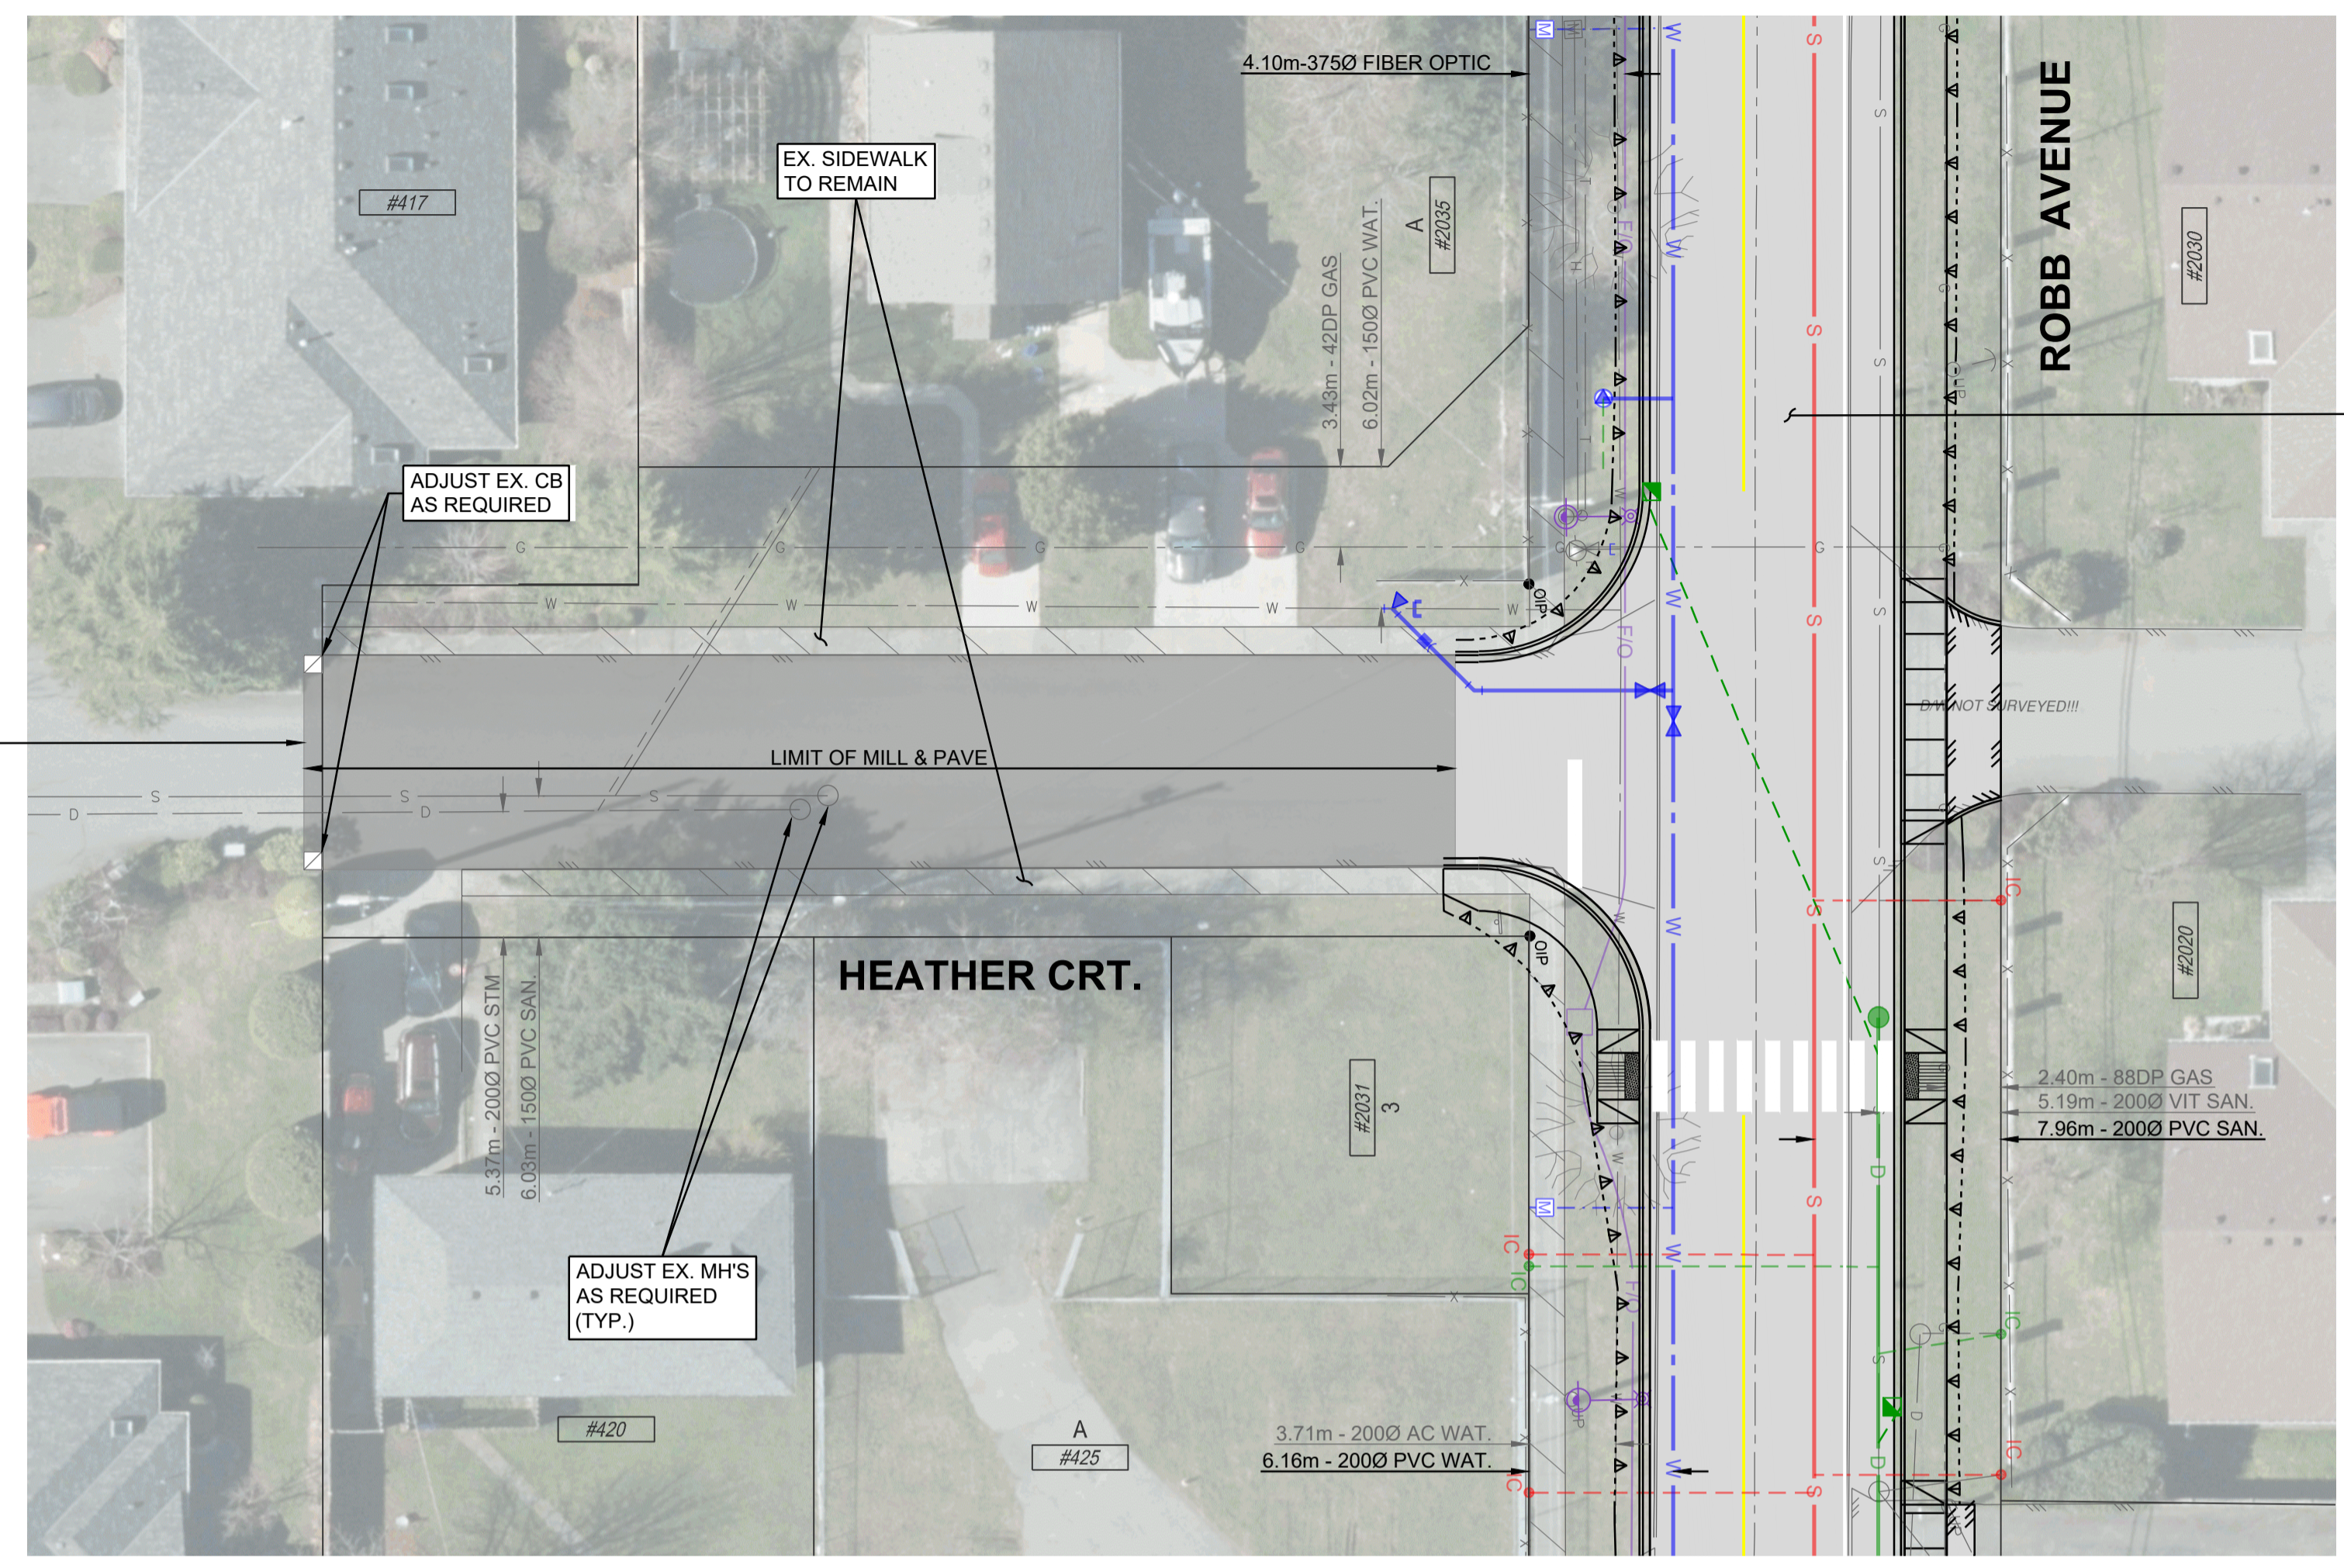



REFER TO DWG. 25-0581-R4
FOR ROADWORKS PAVING.

LEGEND

PROP. ASPHALT REHABILITATION

- FULL DEPTH MILL
- SHAPE AND COMPACT EX. GRAVELS TO MINIMUM 95% MODIFIED PROCTOR DENSITY. MINIMUM GRAVEL THICKNESS OF 130mm REQUIRED
- CONDUCT PROOF ROLL IN PRESENCE OF GEOTECHNICAL ENGINEER. PLACE ADDITIONAL GRAVEL AND COMPACT AS REQUIRED
- PLACE MIN. 50mm UC#1 ASPHALT CEMENT PAVEMENT

SAW CUT ALONG EX. ASPHALT INSTALL TRANSVERSE JOINT. EXACT LOCATION TO BE DETERMINED IN FIELD PRIOR TO CONSTRUCTION

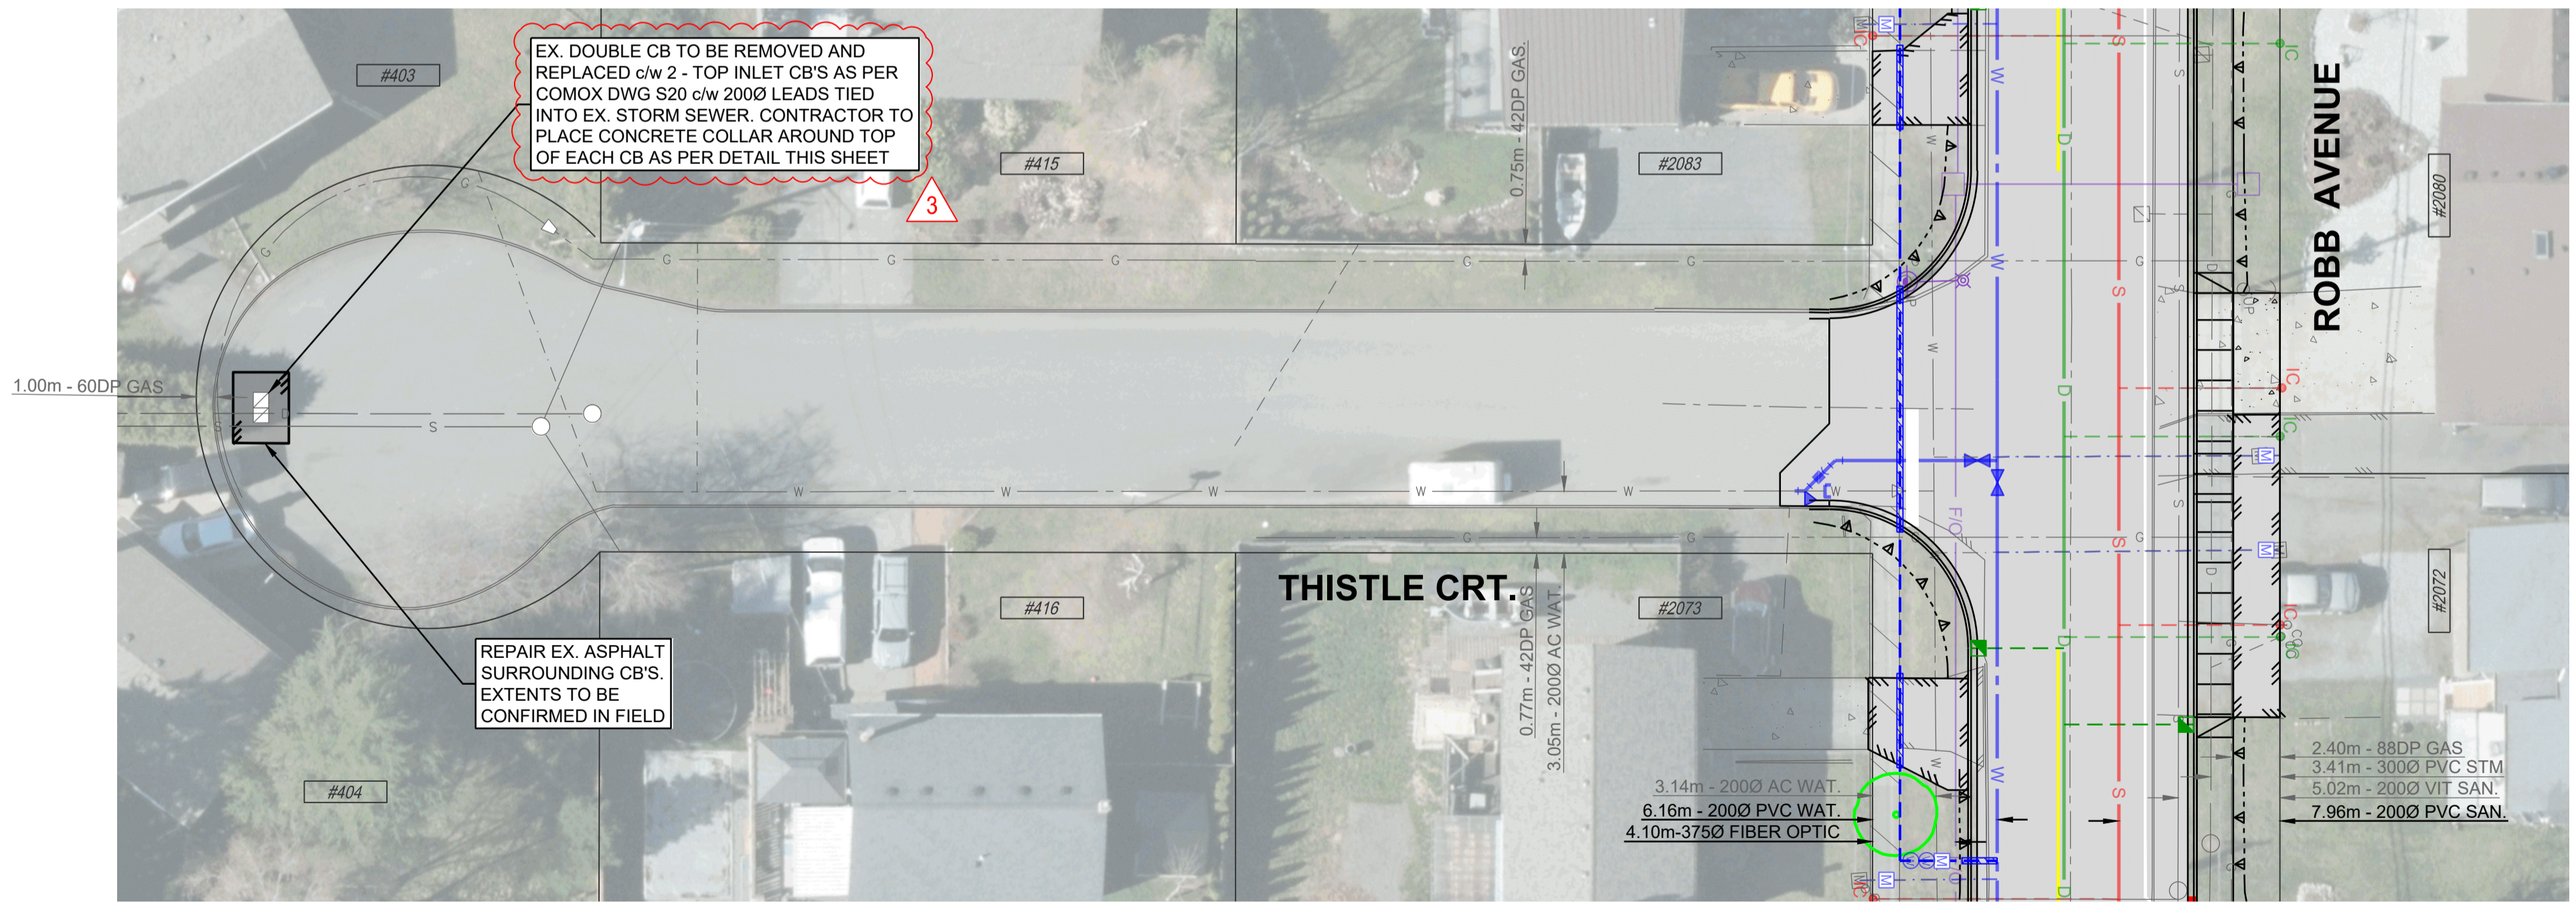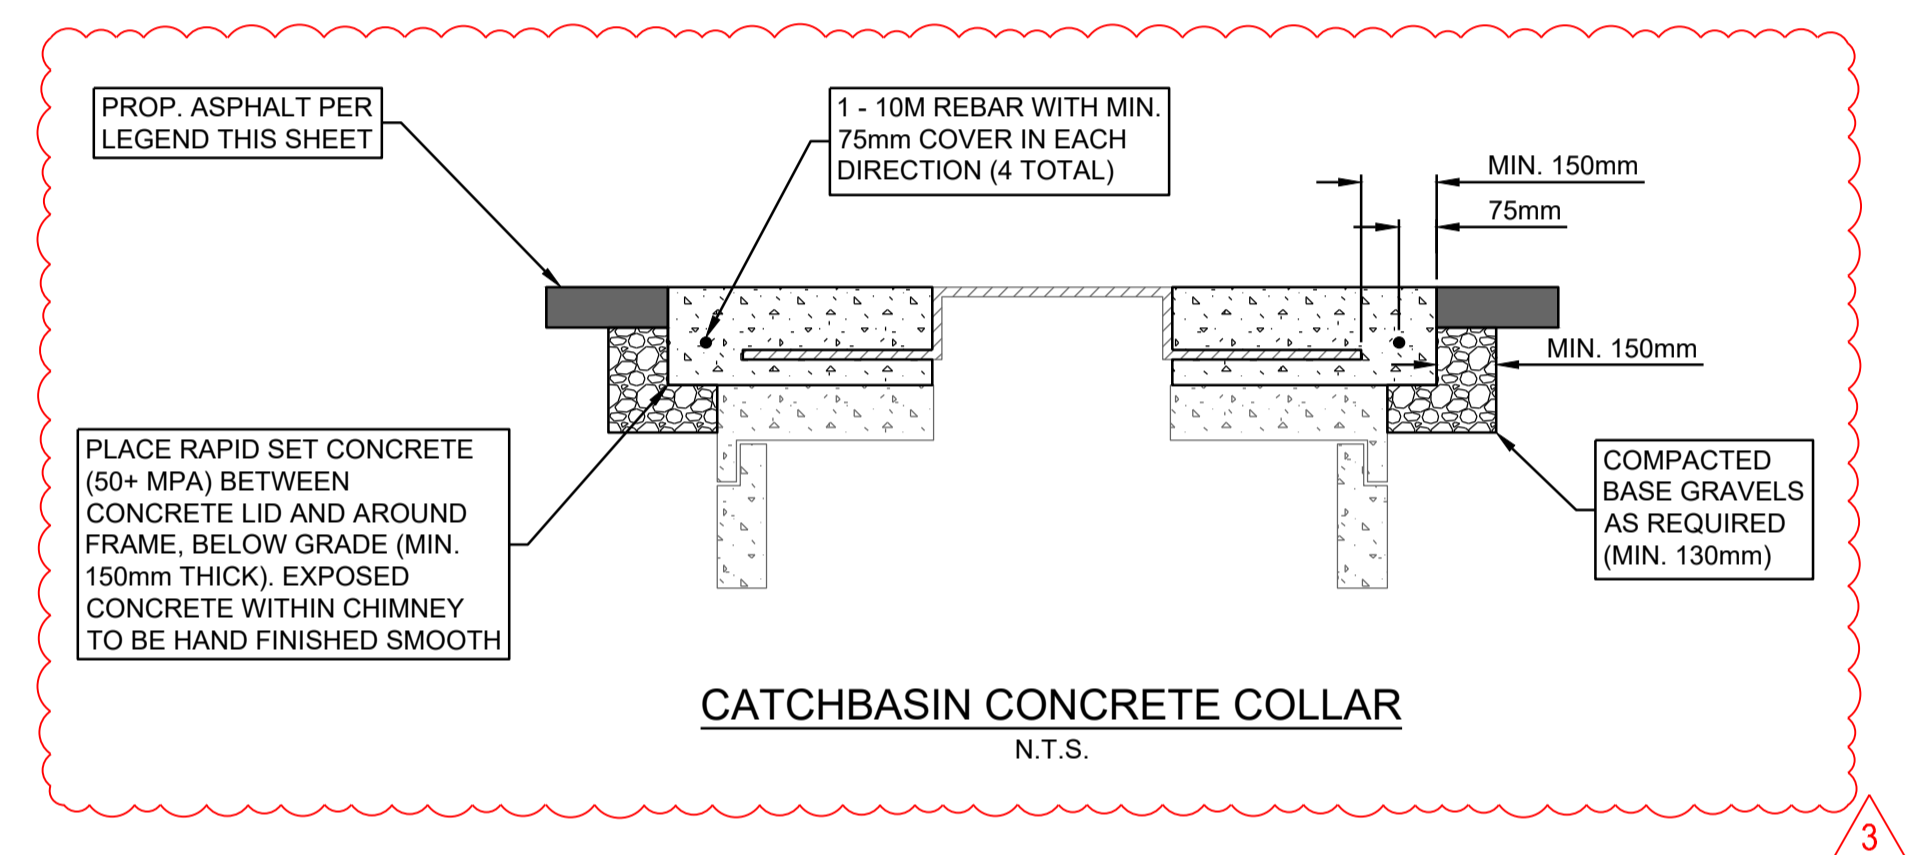

EX. DOUBLE CB TO BE REMOVED AND REPLACED c/w 2 - TOP INLET CB'S AS PER COMOX DWG S20 c/w 2000 LEADS TIED INTO EX. STORM SEWER. CONTRACTOR TO PLACE CONCRETE COLLAR AROUND TOP OF EACH CB AS PER DETAIL THIS SHEET

REPAIR EX. ASPHALT SURROUNDING CB'S. EXTENTS TO BE CONFIRMED IN FIELD

ADDENDUM #2

This drawing must not be reproduced without the written permission of R.F. Binnie & Associates Ltd.
This drawing is not to be used for construction unless it is stamped "ISSUED FOR CONSTRUCTION" and signed by R.F. Binnie & Associates Ltd. It is the contractor's responsibility to ensure that he is in possession of the latest revision of this drawing.

| No. | DATE | REVISION | BY |
|-----|------------|-----------------------|----|
| 3 | 2026-05-25 | ADDENDUM #2 | NP |
| 2 | 2026-05-08 | ISSUED FOR TENDER | NP |
| 1 | 2026-04-24 | 95% DESIGN SUBMISSION | NP |



R.F. BINNIE & ASSOCIATES LTD.
300 - 4940 Canada Way,
Burnaby, BC V5G 4K6
TEL 604 420 1721
BINNIE.com

| | |
|----------------------------|---|
| CLIENT | TOWN OF COMOX 1809 Beaufort Avenue, Comox BC, V9M 1R9 |
| DRAWING DESCRIPTION | HEATHER COURT & THISTLE COURT SOUTH OF ROBB AVENUE LOCAL PAVING & CB REPAIR |

| | |
|--------------------|-------|
| SURVEYED BY | DB/SE |
| DRAWN BY | KFB |
| DESIGNED BY | NP |
| CHECKED BY | GK |

SCALES
1:250
0 1m 2m



| | |
|--------------------|------------|
| DATE | 2026-04-20 |
| DRAWING No. | 25-0581-R5 |
| SHEET | 8 OF 29 |
| REV. | 3 |

DESTROY ALL PRINTS BEARING PREVIOUS No. ↑

P:\PROJECTS\2026-05-25\25-0581-R5\25-0581-R5-ADDENDUM#2.dwg
 R.F. BINNIE & ASSOCIATES LTD.
 300-4940 CANADA WAY, BURNABY, BC V5G 4K6
 TEL: 604-420-1721
 FAX: 604-420-1722
 WWW.BINNIE.COM
 25-0581-R5