

Ex. ELEV. @ PROP. ROAD C	39.81	39.87	40.13	40.32	40.48	40.55	40.57
PROPOSED CROWN	39.851	39.895	40.230	40.310	40.365	40.400	40.500
PROPOSED NORTH EDGE OF PAVEMENT	39.895	39.995	40.150	EP AT 2.00% FROM CROWN	40.320	EDGE OF PAVEMENT GRADE @ 0.50%	
PROPOSED SOUTH EDGE OF PAVEMENT	39.815	39.995	40.045	PARKING LANE EP AT 2.00% FROM CROWN	40.230	EDGE OF PAVEMENT GRADE @ 0.50%	
PROP. STORM SEWER	12.45m - 3750 RPVC STORM @ 6.00%	9.25m - 3750 RPVC STORM @ 6.00%	28.40m - 3750 RPVC STORM @ 1.40%				
CHAINAGE	0+650	0+656.22	0+670.00	0+689.27	0+700		

Ex. ELEV. @ PROP. ROAD C	40.84	40.83	40.83	40.85	40.75	40.85	41.04	41.21	41.41	41.55	41.73
PROPOSED CROWN	40.725	40.760	40.805	40.870	40.950	41.055	41.165	41.270	41.375	41.485	41.600
PROPOSED NORTH EDGE OF PAVEMENT	40.645	40.625	40.715	40.725	40.790	40.870	41.055	41.165	41.270	41.375	41.485
PROPOSED SOUTH EDGE OF PAVEMENT	40.550	40.545	40.625	40.715	40.725	40.790	40.870	41.055	41.165	41.270	41.375
PROP. STORM SEWER	114.70m - 3750 RPVC STORM @ 0.75%										120.42m - 3750 RPVC STORM @ 0.75%
CHAINAGE	0+750	0+800	0+814.64	0+825							

0	2017-02-20	ISSUED FOR TENDER	CDE	CDE	DJ
PB	2016-02-23	ISSUED FOR 95% COMPLETION REVIEW	CDE	CDE	DJ
PA	2016-01-25	ISSUED FOR 75% COMPLETION REVIEW	CDE	CDE	DJ
Rev	Date	Description	Drawn	Design	App'd

McElhanney
McElhanney Consulting Services Ltd.

495 Sixth Street
Courtenay BC
Canada V9N 6V4
Tel 250 336 5495

PROFESSIONAL
ENGINEER
R. J. HUDSON
2017-02-20
Approved Sealed



TOWN OF COMOX
1809 BEAUFORT AVENUE, COMOX BC

ROBB AVENUE UPGRADE - PHASE 2
PLAN / PROFILE
STA. 0+670 TO 0+825

ROBB AVENUE
COMOX, BC

Drawing No. **C-203**

Project Number 2211-47417-0 Rev. 0

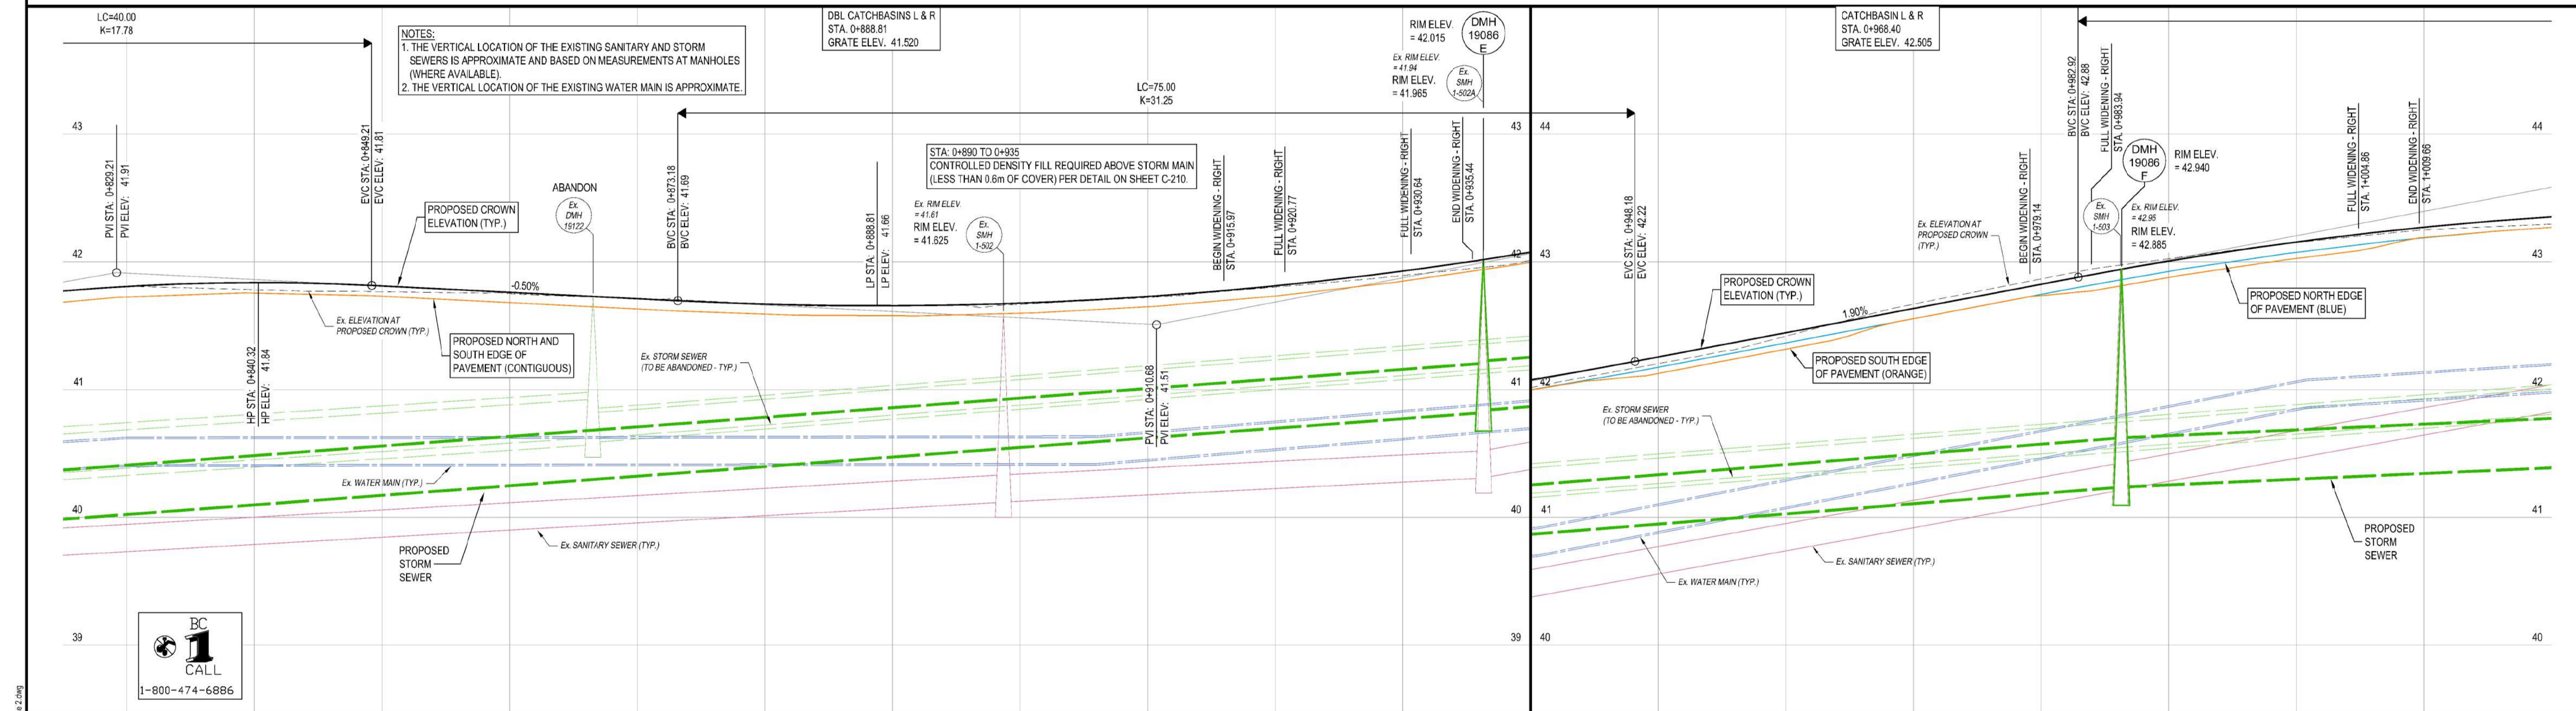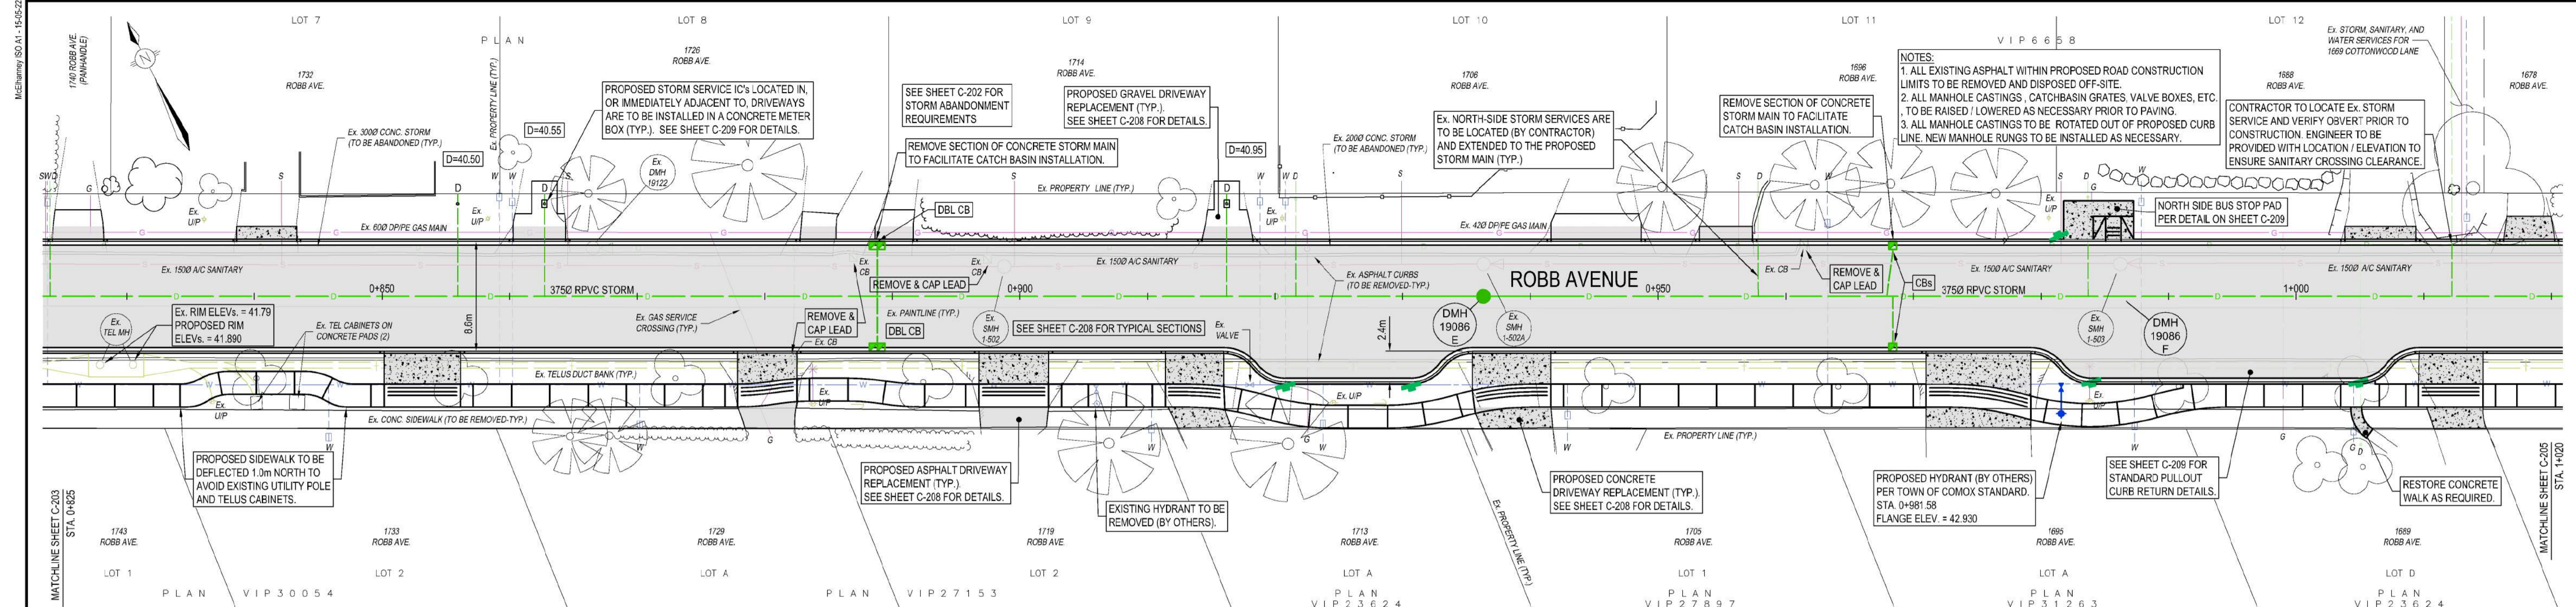

Ex. ELEV. @ PROP. ROAD C	40m VERTICAL CURVE	PROPOSED CROWN	PROP. NORTH EDGE OF PAVEMENT	PROP. SOUTH EDGE OF PAVEMENT	PROP. STORM SEWER	CHAINAGE
41.76	41.800	CROWN GRADE @ 0.50%			120.42m - 3750 RPVC STORM @ 0.75%	0+850

McElhanney
McElhanney Consulting Services Ltd.

495 Sixth Street
Courtenay BC
Canada V9N 6V4
Tel 250 338 5495

TOWN OF COMOX
1809 BEAUFORT AVENUE, COMOX BC

ROBB AVENUE UPGRADE - PHASE 2
PLAN / PROFILE
STA. 0+825 TO 1+020

ROBB AVENUE
COMOX, BC

Drawing No. **C-204**

Project Number 2211-47417-0



Rev. 0

Rev	Date	Description	Drawn	Design	App'd
0	2017-02-20	ISSUED FOR TENDER			
PB	2016-02-23	ISSUED FOR 95% COMPLETION REVIEW			
PA	2016-01-25	ISSUED FOR 75% COMPLETION REVIEW			



THIS DRAWING AND DESIGN IS THE PROPERTY OF McELHANNEY CONSULTING SERVICES LTD. McELHANNEY AND SHALL NOT BE USED, REPRODUCED OR REPROCESSED WITHOUT THE CONSENT OF McELHANNEY. McELHANNEY WILL NOT BE HELD RESPONSIBLE FOR THE IMPROPER OR UNAUTHORIZED USE OF THIS DRAWING AND DESIGN. THIS DRAWING AND DESIGN HAS BEEN PREPARED FOR THE CLIENT IDENTIFIED, TO MEET THE STANDARDS AND REQUIREMENTS OF THE APPLICABLE PUBLIC AGENCIES AT THE TIME OF PREPARATION. McELHANNEY, ITS EMPLOYEES, SUBCONSULTANTS AND AGENTS WILL NOT BE LIABLE FOR ANY LOSSES OR OTHER CONSEQUENCES RESULTING FROM THE USE OR RELIANCE UPON, OR ANY CHANGES MADE TO, THIS DRAWING, BY ANY THIRD PARTY, INCLUDING CONTRACTORS, SUPPLIERS, CONSULTANTS AND STAKEHOLDERS, OR THEIR EMPLOYEES OR AGENTS, WITHOUT McELHANNEY'S PRIOR WRITTEN CONSENT.

INFORMATION ON EXISTING UNDERGROUND FACILITIES MAY NOT BE COMPLETE OR ACCURATE. McELHANNEY, ITS EMPLOYEES AND DIRECTORS ARE NOT RESPONSIBLE FOR THE LOCATION OF ANY UNDERGROUND CONDUITS, PIPES, CABLES OR OTHER FACILITIES WHETHER SHOWN OR OMITTED FROM THIS PLAN. PRIOR TO CONSTRUCTION CONTRACTOR SHALL EXPOSE LOCATIONS OF ALL EXISTING FACILITIES BY HAND DIGGING OR HYDROVAC AND ADVISE THE ENGINEER OF POTENTIAL CONFLICTS.

DATE: 2017-02-27 13:34 FILE: G:\2111\Engineering\0300-4799\0417-01\Town\Robb Ph.2\4.0\Engineering\Robb\Call ID File\011 - Sheets - Phase 2.dwg

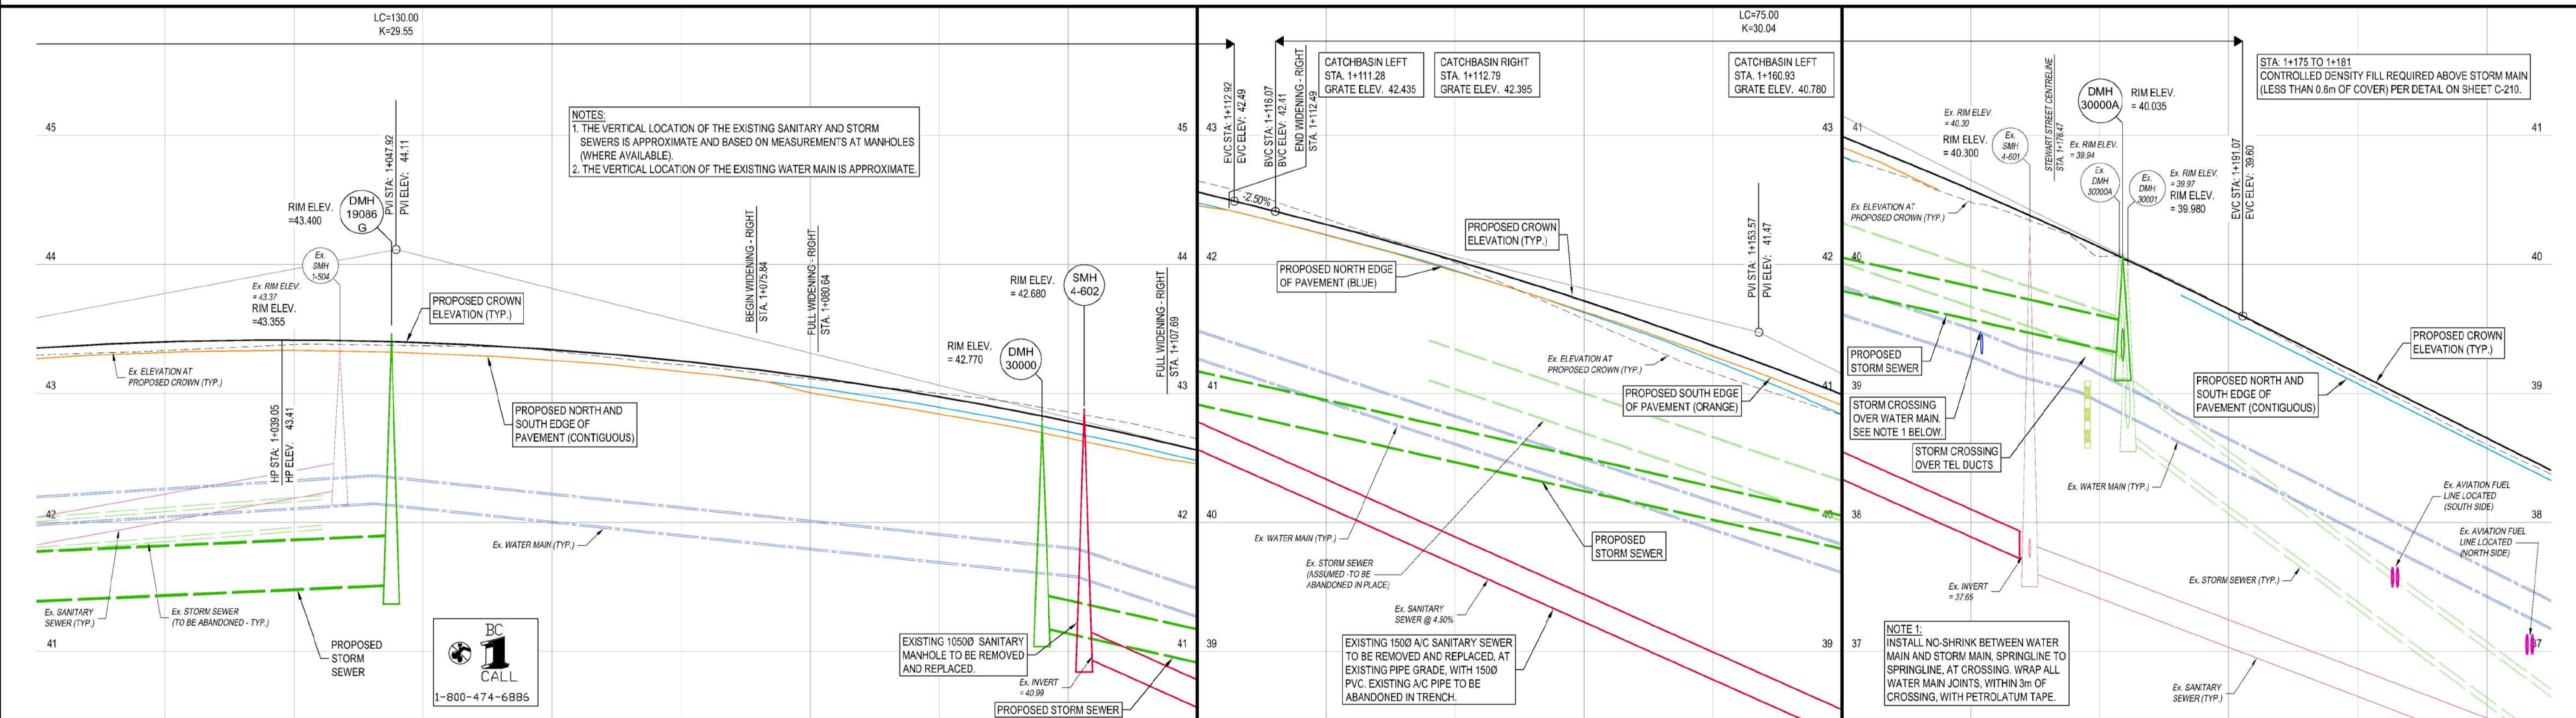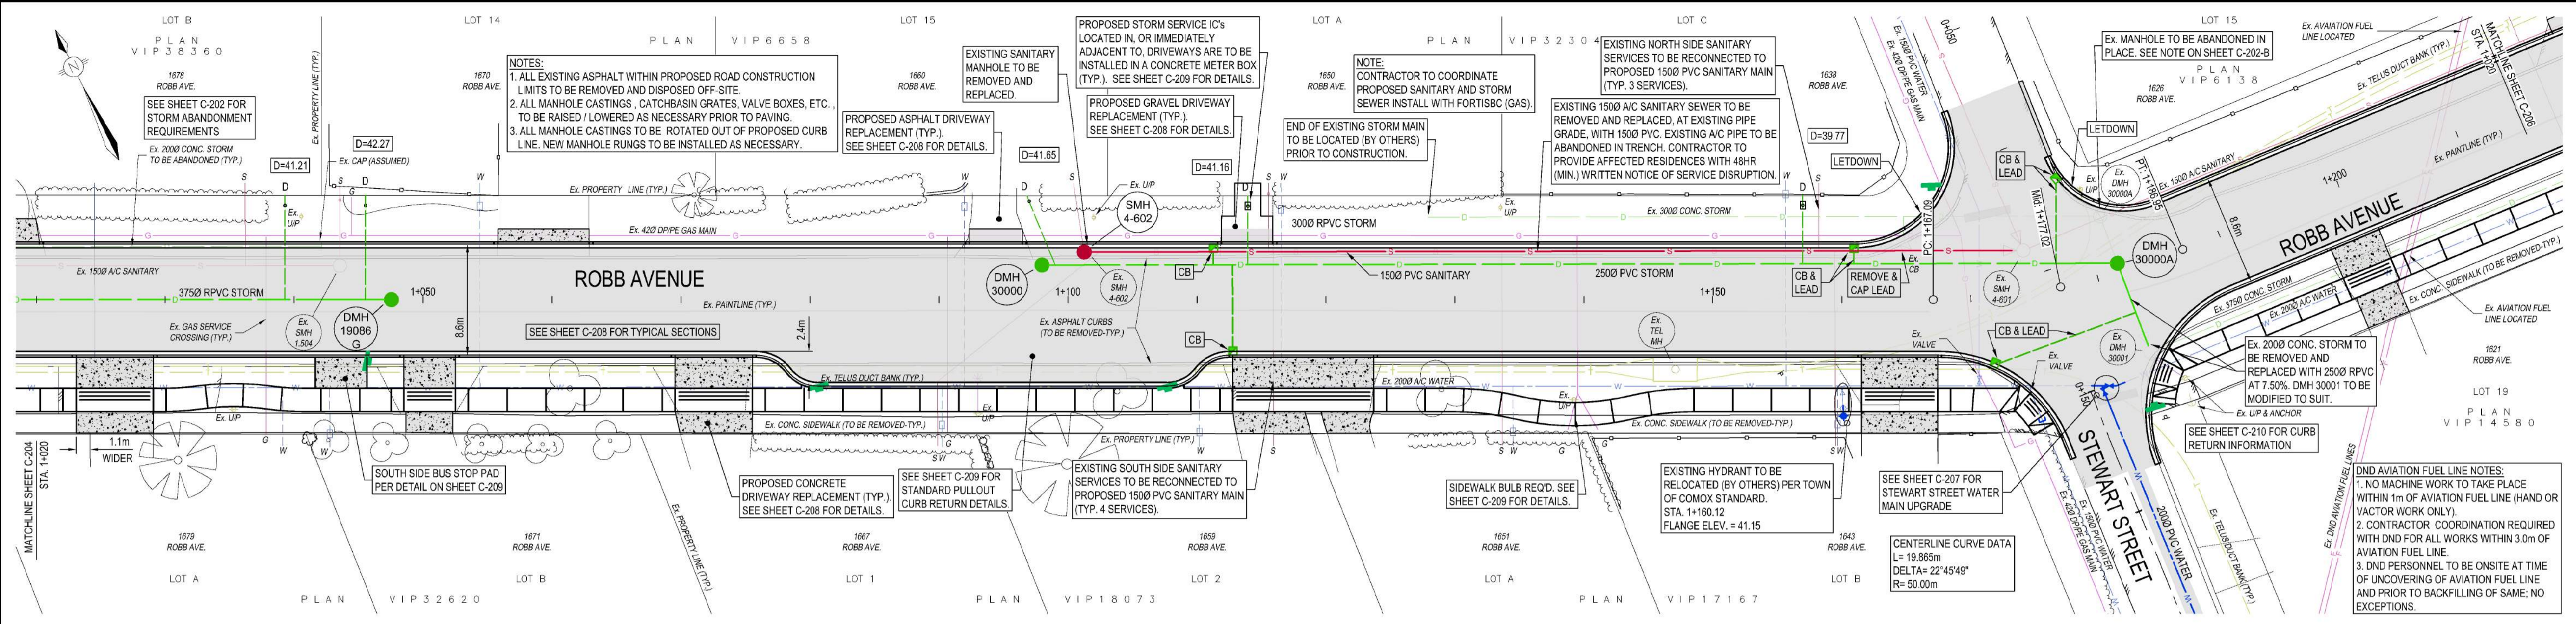

Ex. ELEV. @ PROP. ROAD CL	43.33	43.35	43.37	63.19	63.21</
---------------------------	-------	-------	---------

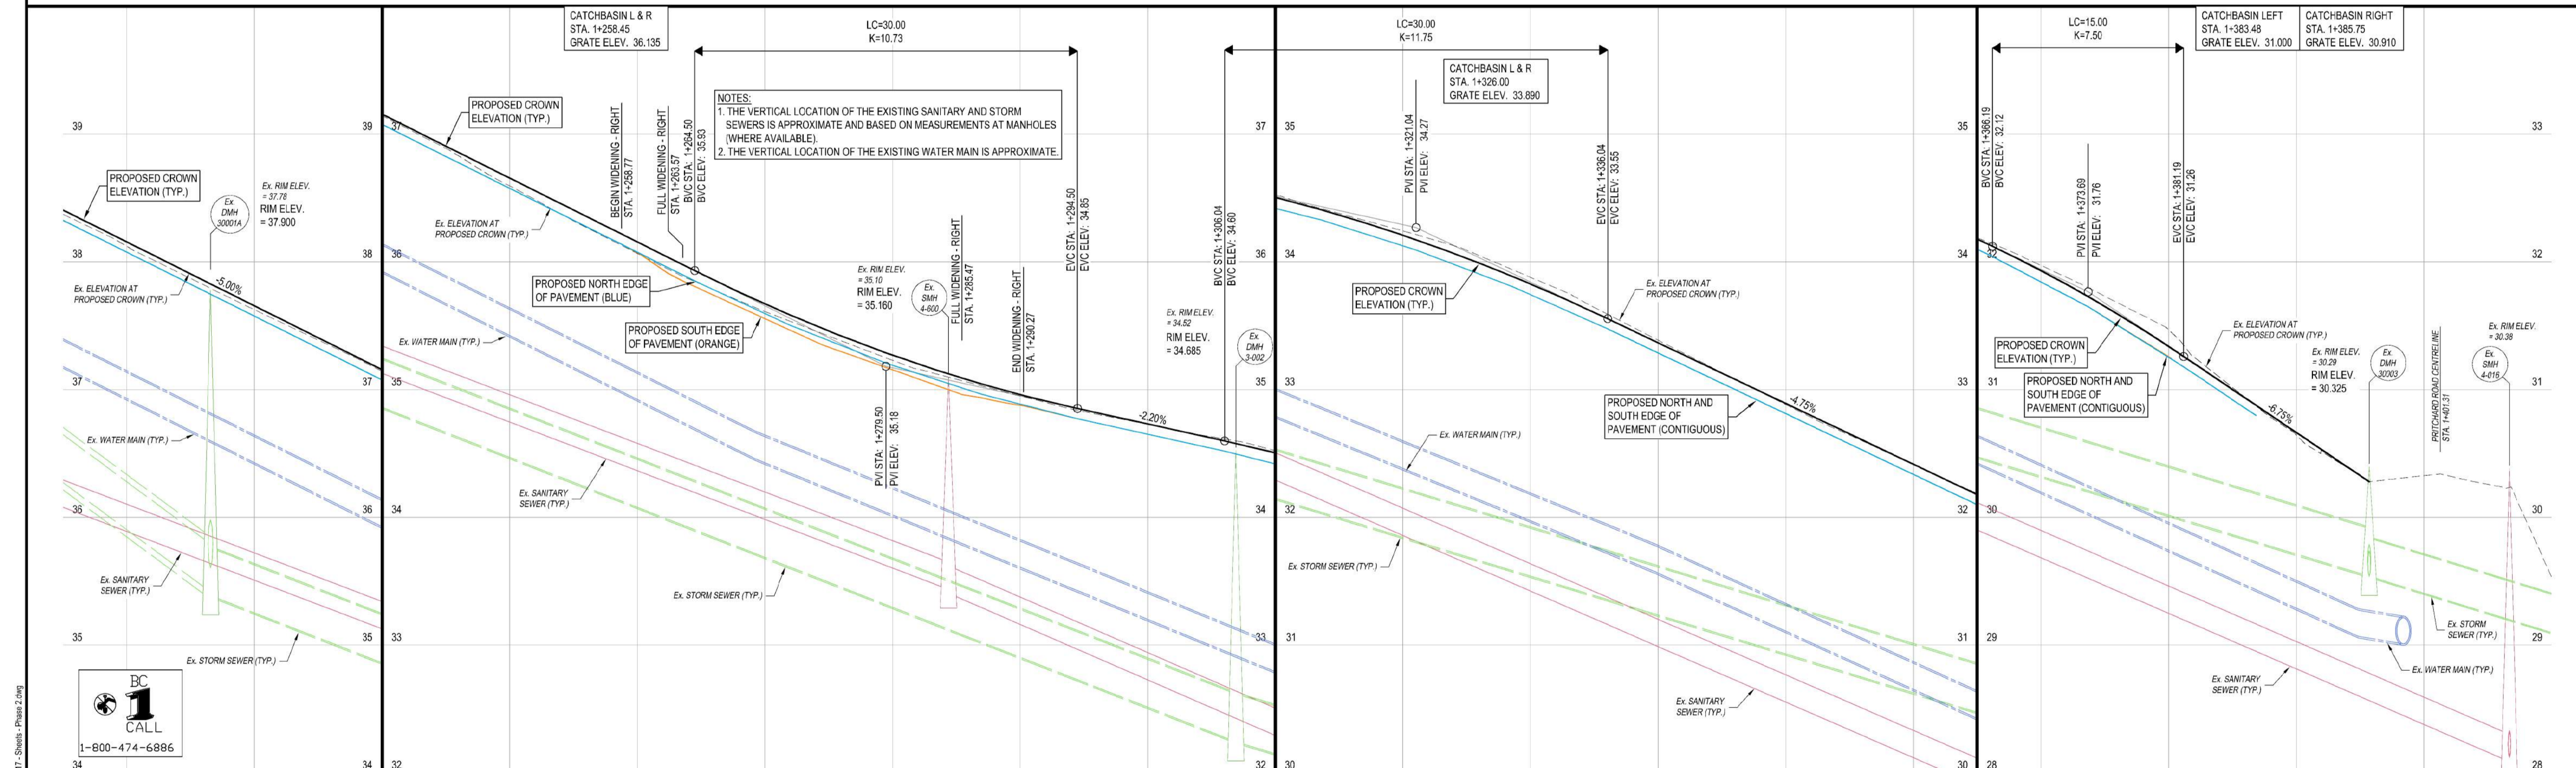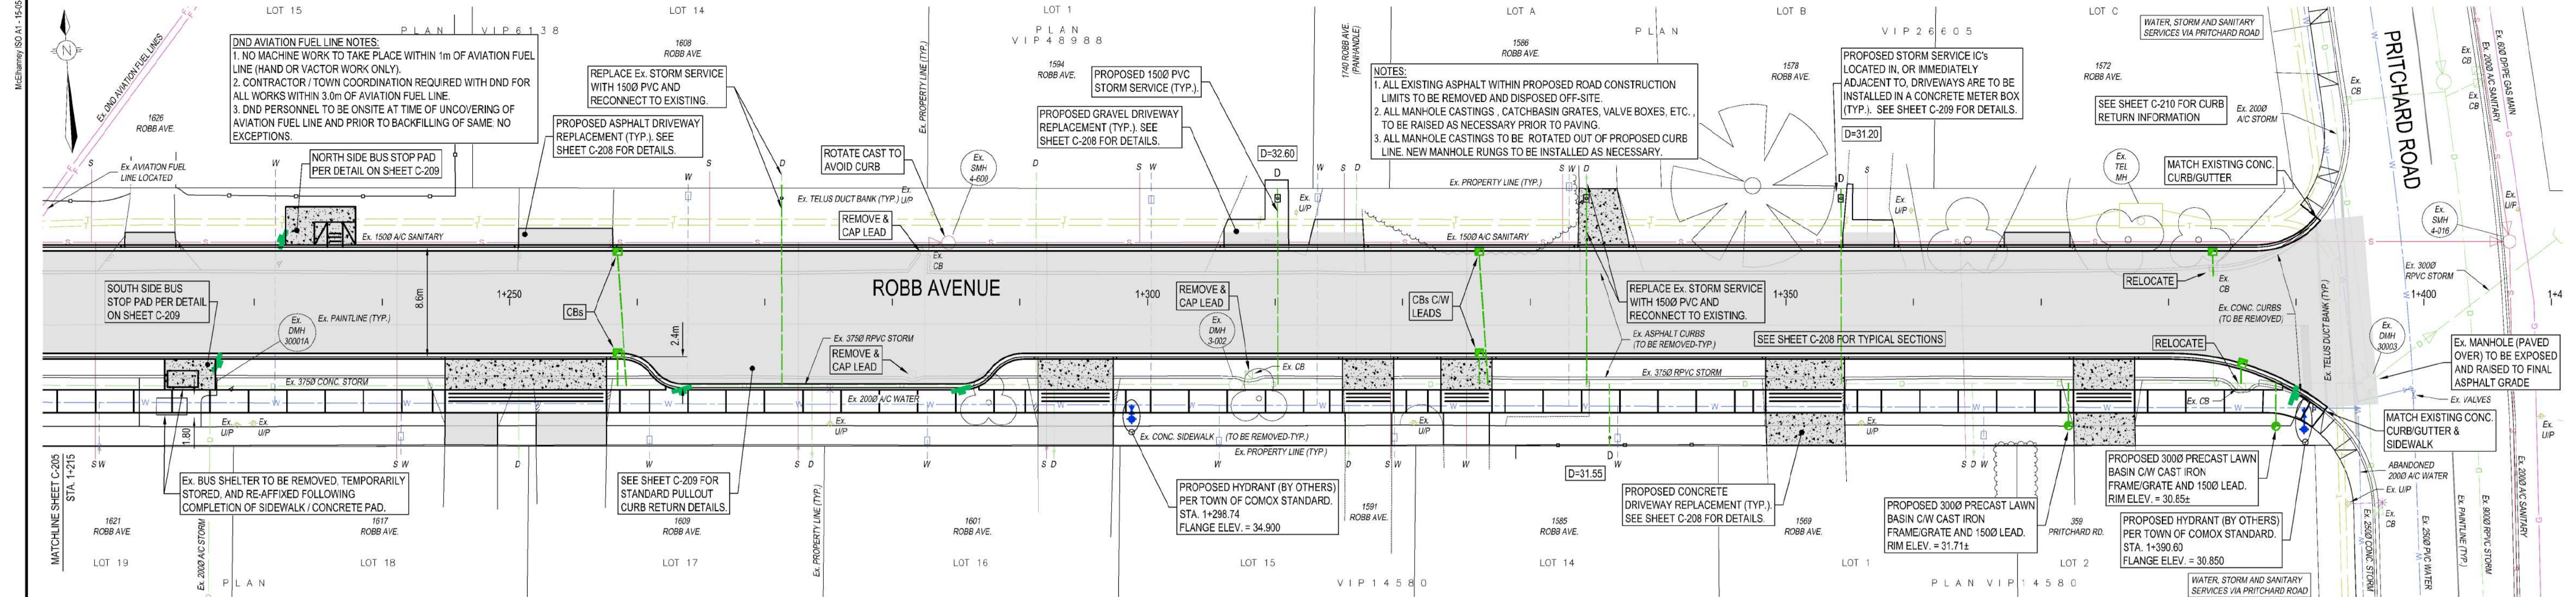


McElhanney
McElhanney Consulting Services Ltd.

495 Sixth Street
Courtenay BC
Canada V9N 6V4
Tel 250 338 5495

PROFESSIONAL
ENGINEER
R. J. HUDSON
2017-02-20
Approved Sealed

TOWN OF COMOX
1809 BEAUFORT AVENUE, COMOX BC

ROBB AVENUE UPGRADE - PHASE 2
PLAN / PROFILE
STA. 1+215 TO 1+400

ROBB AVENUE
COMOX, BC

0	2017-02-20	ISSUED FOR TENDER	CDE	CDE	DJ
PB	2016-02-23	ISSUED FOR 95% COMPLETION REVIEW	CDE	CDE	DJ
PA	2016-01-25	ISSUED FOR 75% COMPLETION REVIEW	CDE	CDE	DJ
Rev	Date	Description	Drawn	Design	App'd

Drawing No. **C-206**

Project Number 2211-47417-0

Rev. 0