



U:\projects_vic\3791\0008\01\Design\CAD\20_PAVEMENT MARKINGS AND SIGNAGE.dwg, C:\07_PAVEMENT MARKING AND SIGNAGE, 2023-11-10 08:38 am mkellder

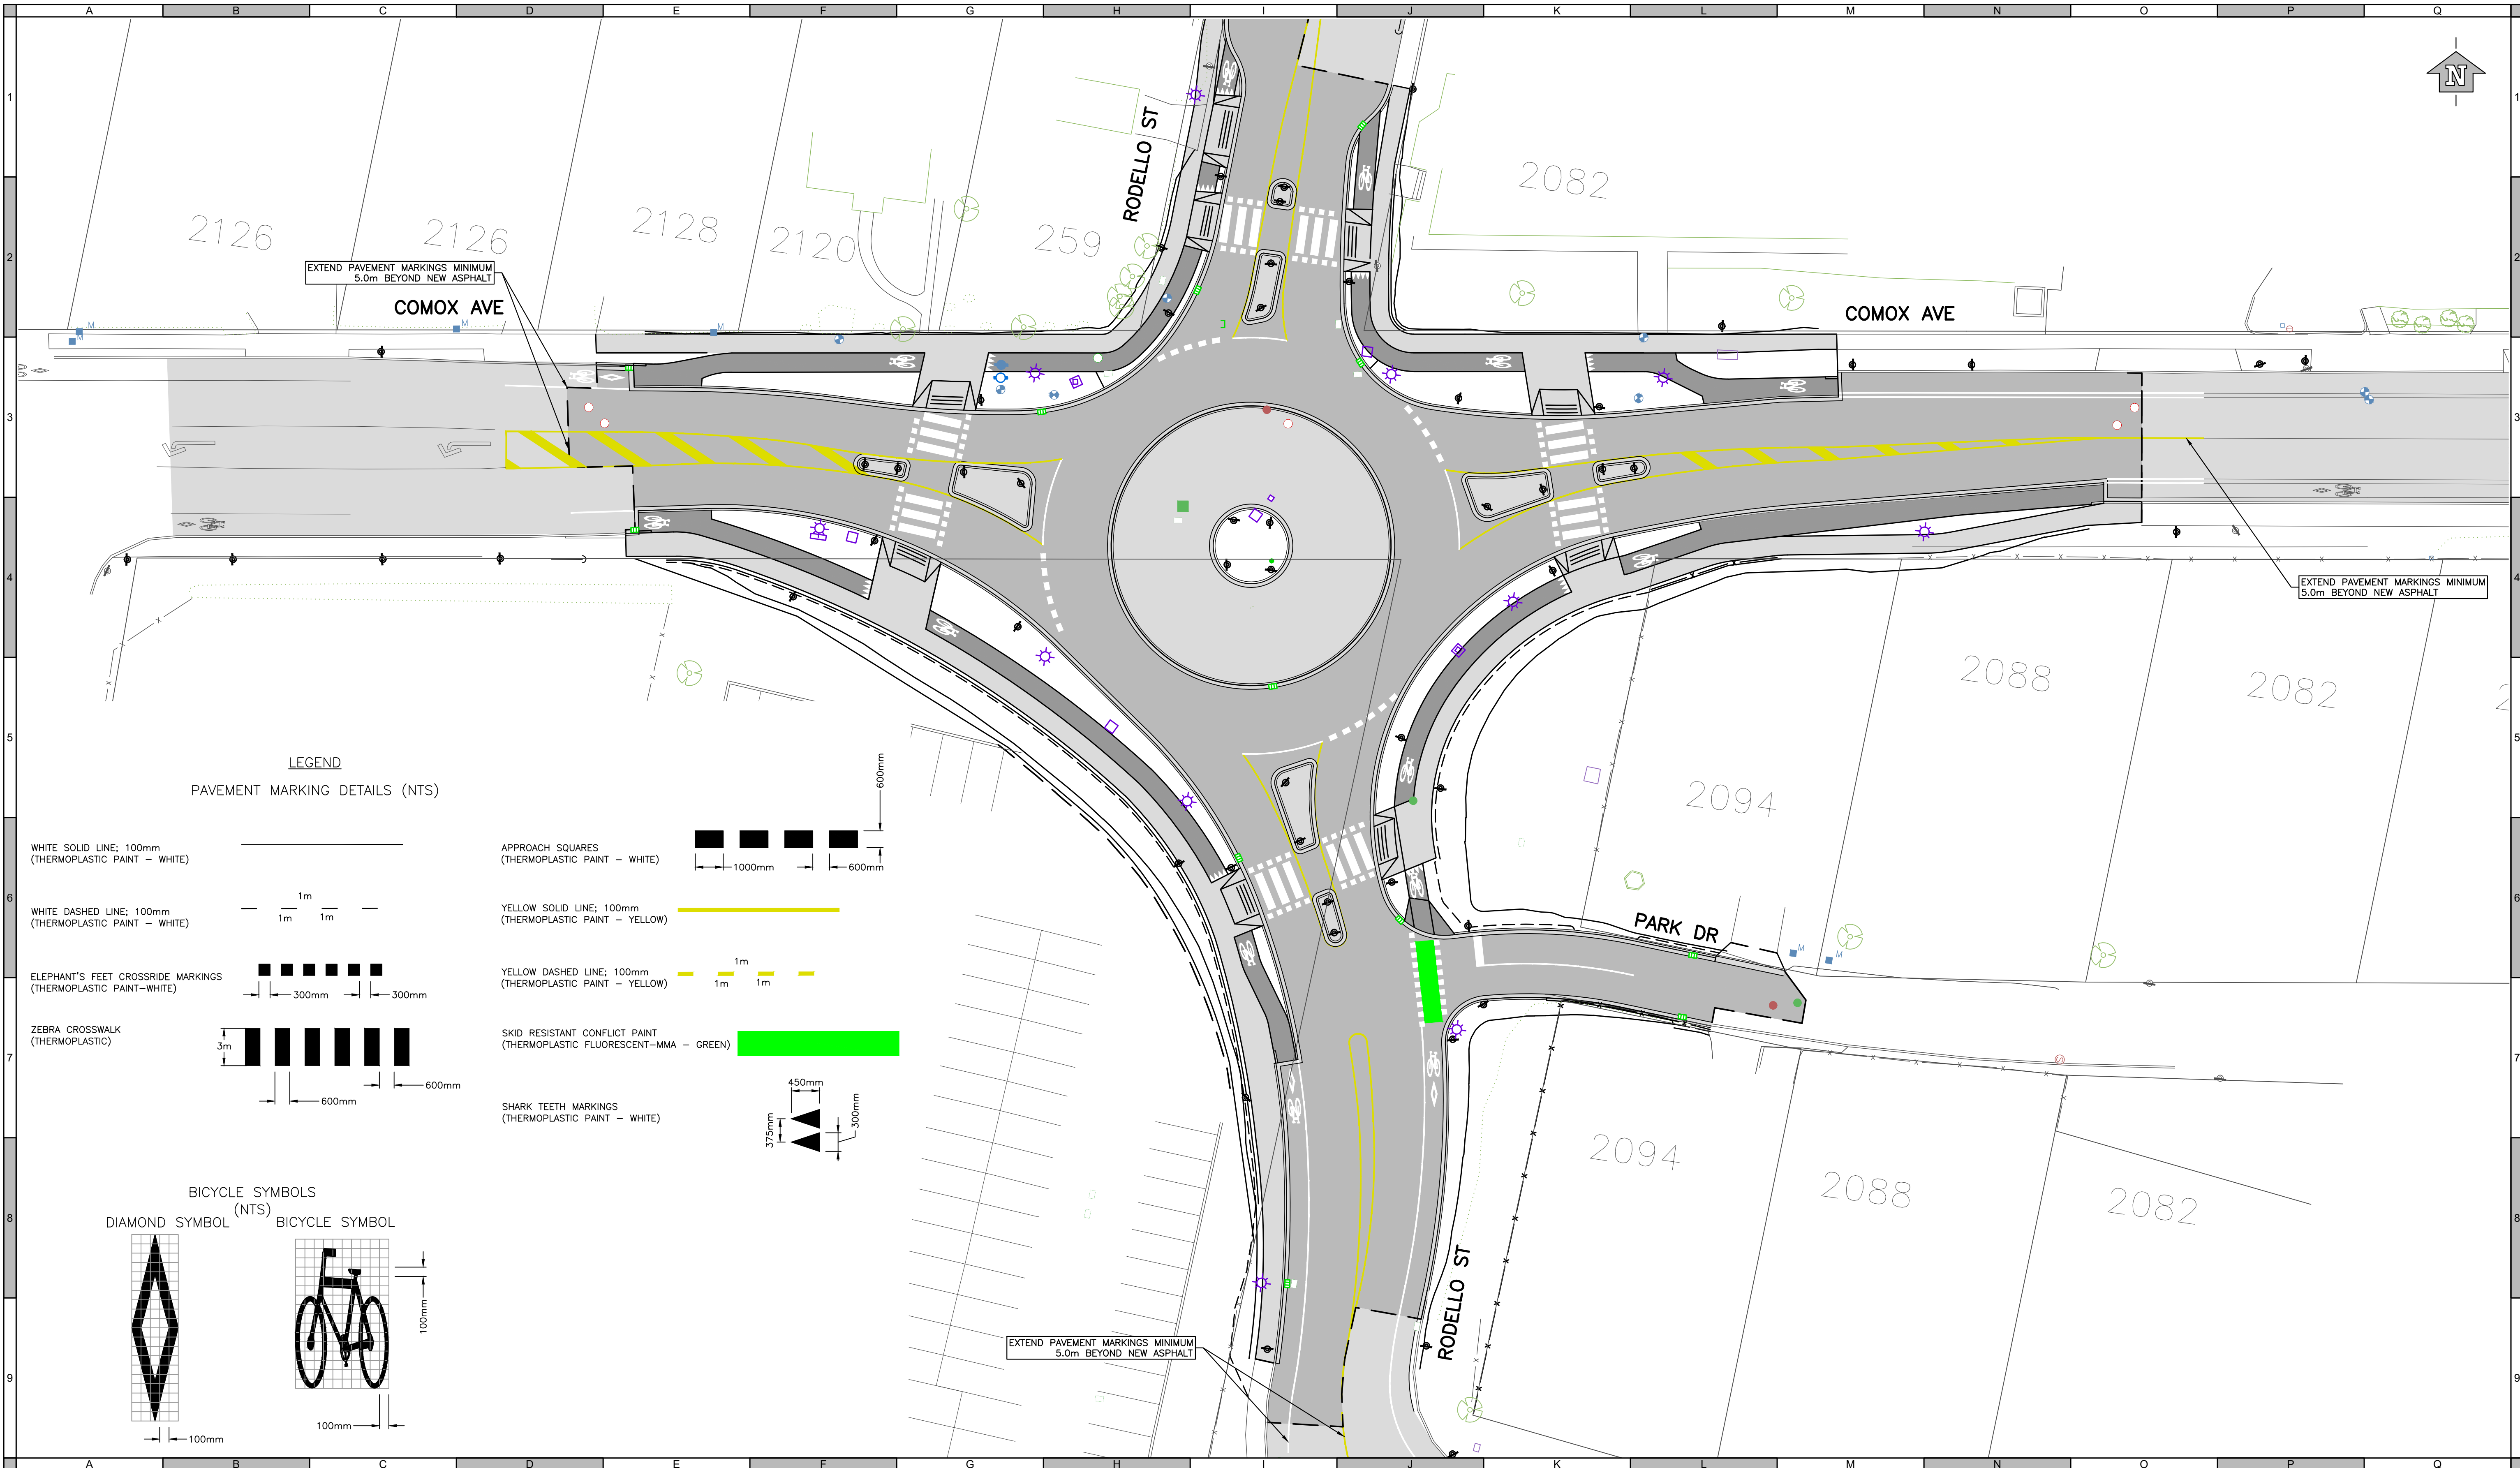


LEGEND
PAVEMENT MARKING DETAILS (NTS)


WHITE SOLID LINE; 100mm
(THERMOPLASTIC PAINT - WHITE)

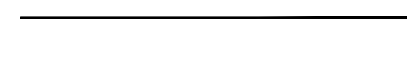

APPROACH SQUARES
(THERMOPLASTIC PAINT - WHITE)

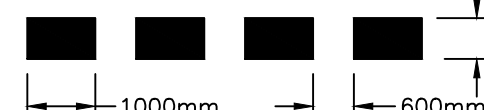


WHITE DASHED LINE; 100mm
(THERMOPLASTIC PAINT - WHITE)

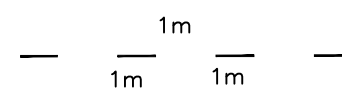


YELLOW SOLID LINE; 100mm
(THERMOPLASTIC PAINT - YELLOW)




ELEPHANT'S FEET CROSSSIDE MARKINGS
(THERMOPLASTIC PAINT - WHITE)

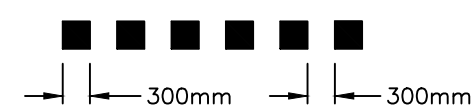

YELLOW DASHED LINE; 100mm
(THERMOPLASTIC PAINT - YELLOW)

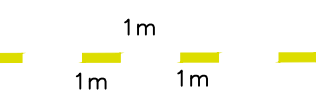


ZEBRA CROSSWALK
(THERMOPLASTIC)

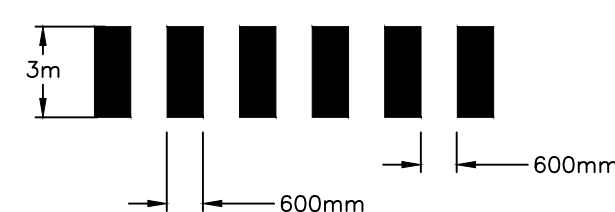

SKID RESISTANT CONFLICT POINT
(THERMOPLASTIC FLUORESCENT - MMA - GREEN)




SHARK TEETH MARKINGS
(THERMOPLASTIC PAINT - WHITE)

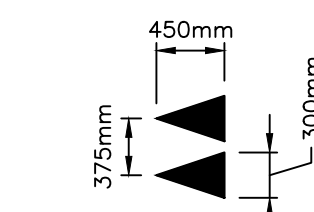


BICYCLE SYMBOLS
(NTS)

DIAMOND SYMBOL

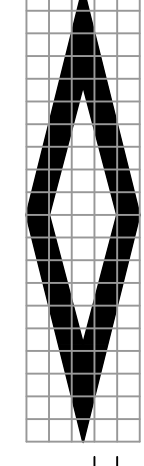

BICYCLE SYMBOL

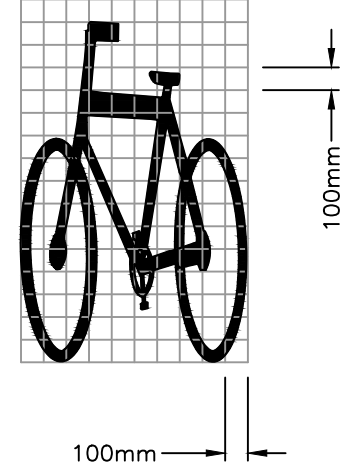

EXTEND PAVEMENT MARKINGS MINIMUM 5.0m BEYOND NEW ASPHALT

ATTENTION
This drawing is prepared for the sole use of TOWN OF COMOX. No representations of any kind are made by Urban Systems Ltd. or its employees to any party with whom Urban Systems Ltd. does not have a contract.

WARNING
Utilities or structures shown on this drawing were compiled from information supplied by various parties and may not be complete or accurate. Expose and conclusively confirm the location in the field all underground utilities and structures indicated on this drawing. All underground utilities in the area of the proposed work and any utilities or structures reasonably apparent from an inspection of the proposed work. Urban Systems Ltd. assumes no responsibility for loss or damage caused by third party negligence or failure to comply with the above.

SURVEY INFORMATION
Prepared by: -
Coordinate System: -
Compilation Date: -

ISSUED FOR CONSTRUCTION
NOVEMBER 10, 2023
urbansystems.ca

Professional Seals

| # | Date | Issue / Revision | App |
|---|------------|-------------------------|-----|
| 1 | 2023.11.10 | ISSUED FOR CONSTRUCTION | MS |



URBAN SYSTEMS

Scale: 1:250

Quality Control by: M. Sallee
Designed by: M. Sallee
Drawn by: E. Karaim

COMOX RODELLO ROUNDABOUT
PAVEMENT MARKING

Sheet Number: 9 of 22
Project Number: 3791.0008.01
Drawing Number: C107
Revision: 1