


Beaufort Avenue Improvements - Part 1

- Upgrade to the roadway cross section on Beaufort Ave. between Church St. and Nordin St.
- A sidewalk on both sides of the road, formalized parking areas and a shared bike/vehicle lane.

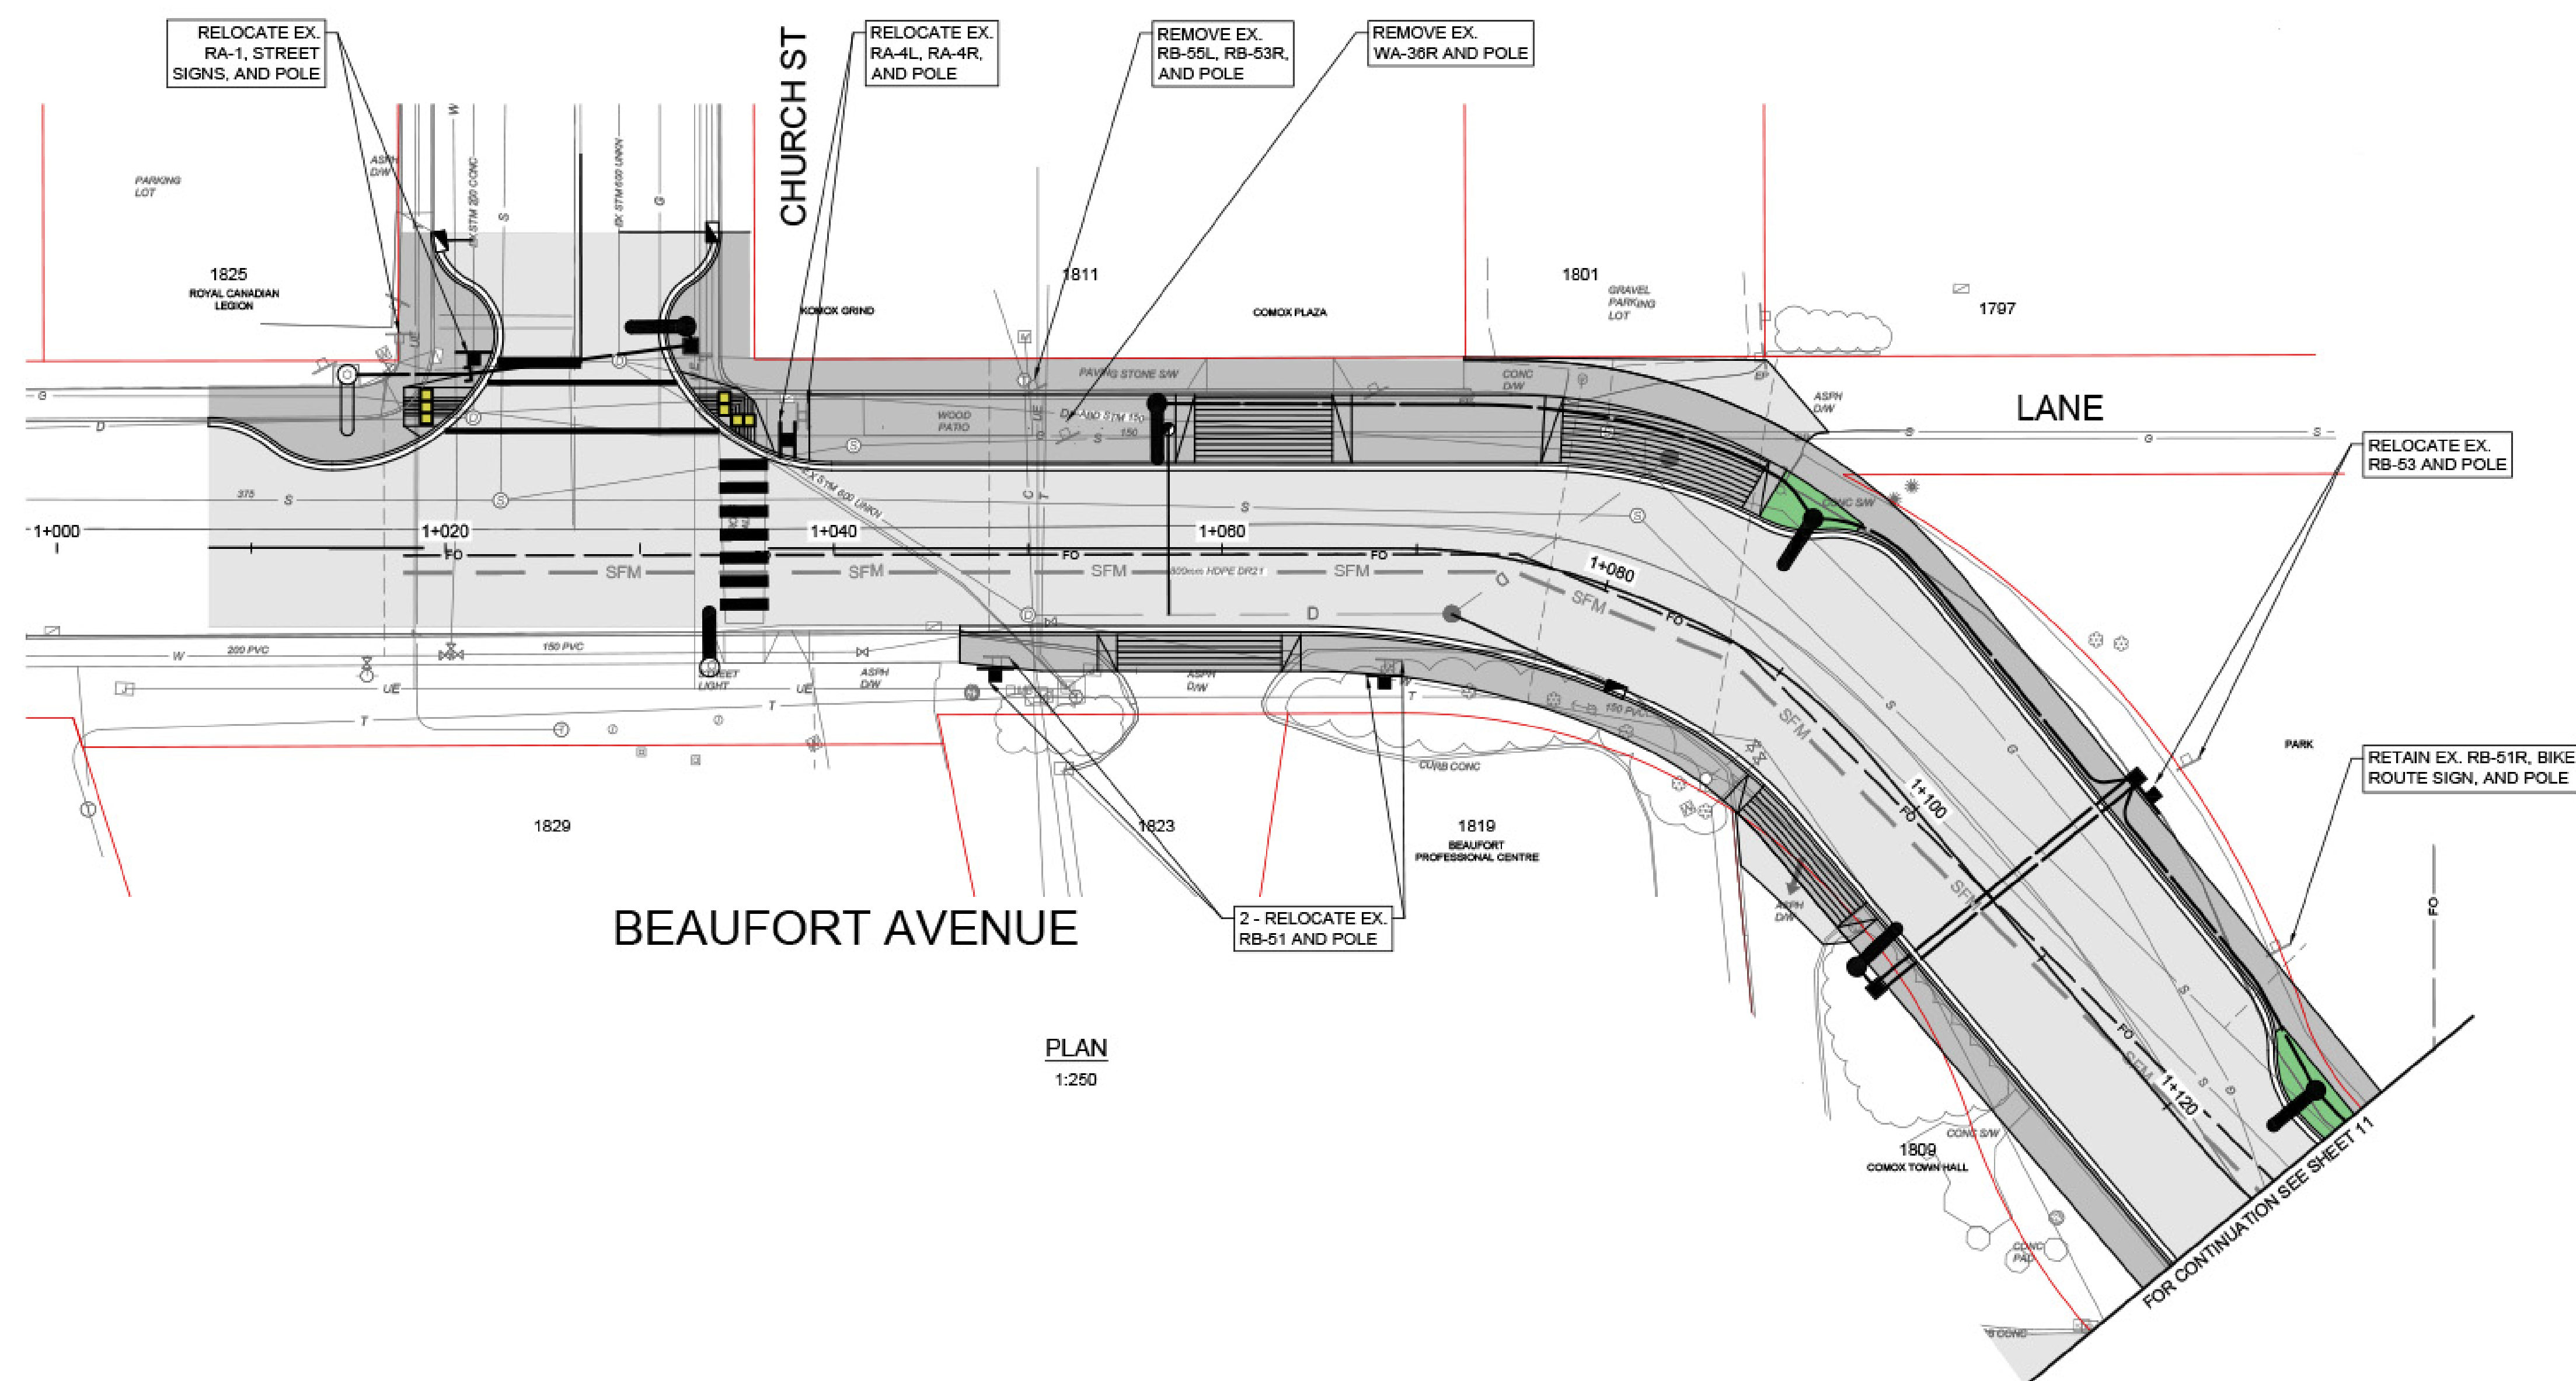

TOWN OF
COMOX