


Beaufort Avenue Improvements - Part 2

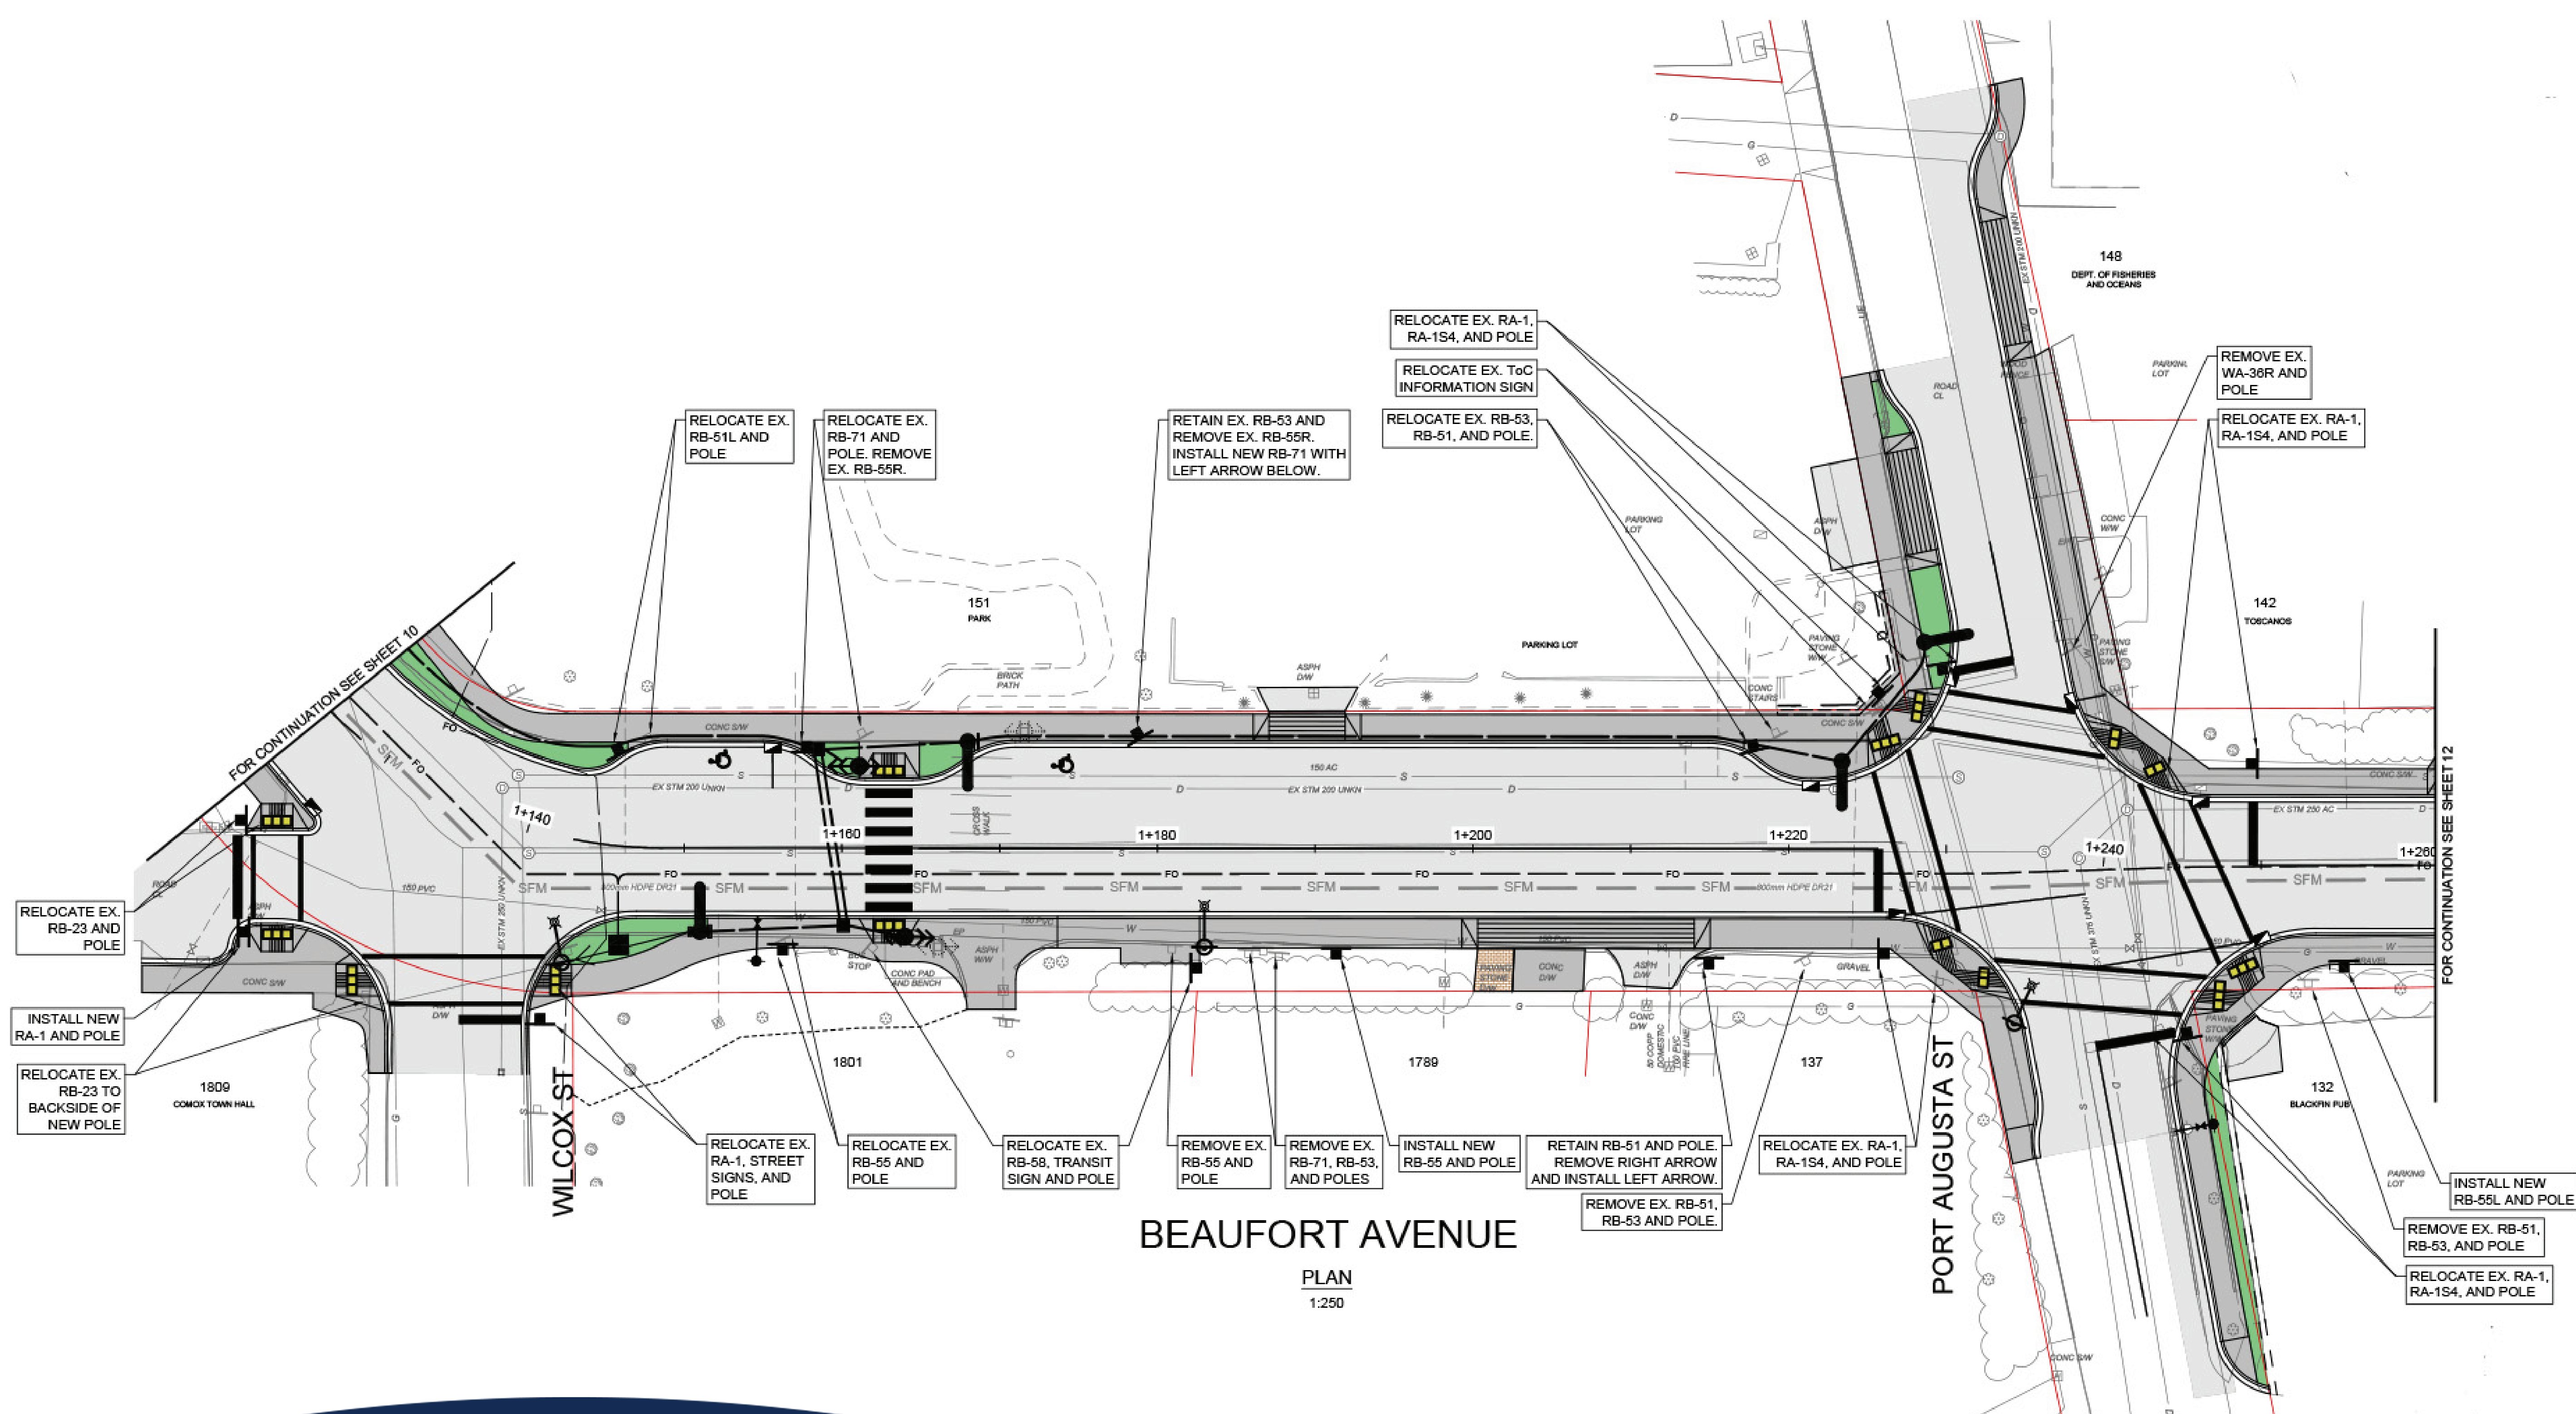

TOWN OF
COMOX